

CLIENT
INTERLINK CONSTRUCTION LLC.
DESIGN
CARLOS M PEREZ RIVERA, PE
DRAWN BY
CMR
CHK'D BY
CMR
DATE
SEPTEMBER 30, 2021


REVISIONS

NO.	DESCRIPTION	DATE

CERTIFIED CORRECT



CARLOS M. PÉREZ RIVERA
Ingeniero Licenciado
PO Box 314
Villalba, PR 00766
Tel. 787-462-3438
cperineros@outlook.com

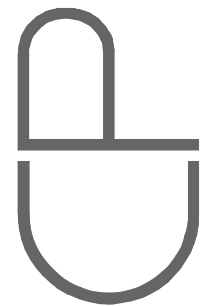

NOTE
THESE DRAWINGS AND ITS CONTENTS ARE THE INTELLECTUAL PROPERTY OF CARLOS M. PEREZ RIVERA. THEY SHALL BE USED AS A REFERENCE DOCUMENT AND WORKING INSTRUMENT ONLY BY THE PROJECT OWNER TOTAL OR PARTIAL REPRODUCTION OR USE OF THESE PLANS, FOR OTHER PURPOSES BESIDES THIS PROJECT IS STRICTLY PROHIBITED WITHOUT THE APPROPRIATE WRITTEN CONSENT OF THIS FIRM AND SHALL BE RETURNED TO OUR OFFICE IF REQUIRED.

PROJECT
MIRADOR LAS CASAS APARTMENTS
FULL REHABILITATION
SANTURCE, PR

TITLE
PROPOSED SITE PLAN
GYM
BUILDING


PAGE
SP-3.01

1 OF 1


CAMANO
ARCHITECTS

CALLE COSTA 391
OFFICE 201
SAN JUAN PR 00918
T/ 787 220 8633
E/ luiscamanos@gmail.com

Certificación: Yo, Carlos M. Pérez Rivera, Ingeniero Licenciado Núm. 19137, certifico que soy el profesional que diseñó estos planos y las especificaciones complementarias. También certifico que entiendo que dichos planos y especificaciones cumplen con las disposiciones aplicables del Reglamento Conjunto y las disposiciones aplicables de los Reglamentos y Códigos de las Agencias, Juntas Reguladoras o Corporaciones Públicas con jurisdicción. Reconozco que cualquier declaración falsa o falsificación de los hechos que se haya producido sin conocimiento o por negligencia, ya sea por mí, mis agentes o empleados, o por otras personas con mi conocimiento, me hacen responsable de cualquier acción judicial y disciplinaria por la OIGre y otras autoridades competentes, incluyendo, pero sin limitarse, a la terminación en los procedimientos de certificación profesional en la OIGre.

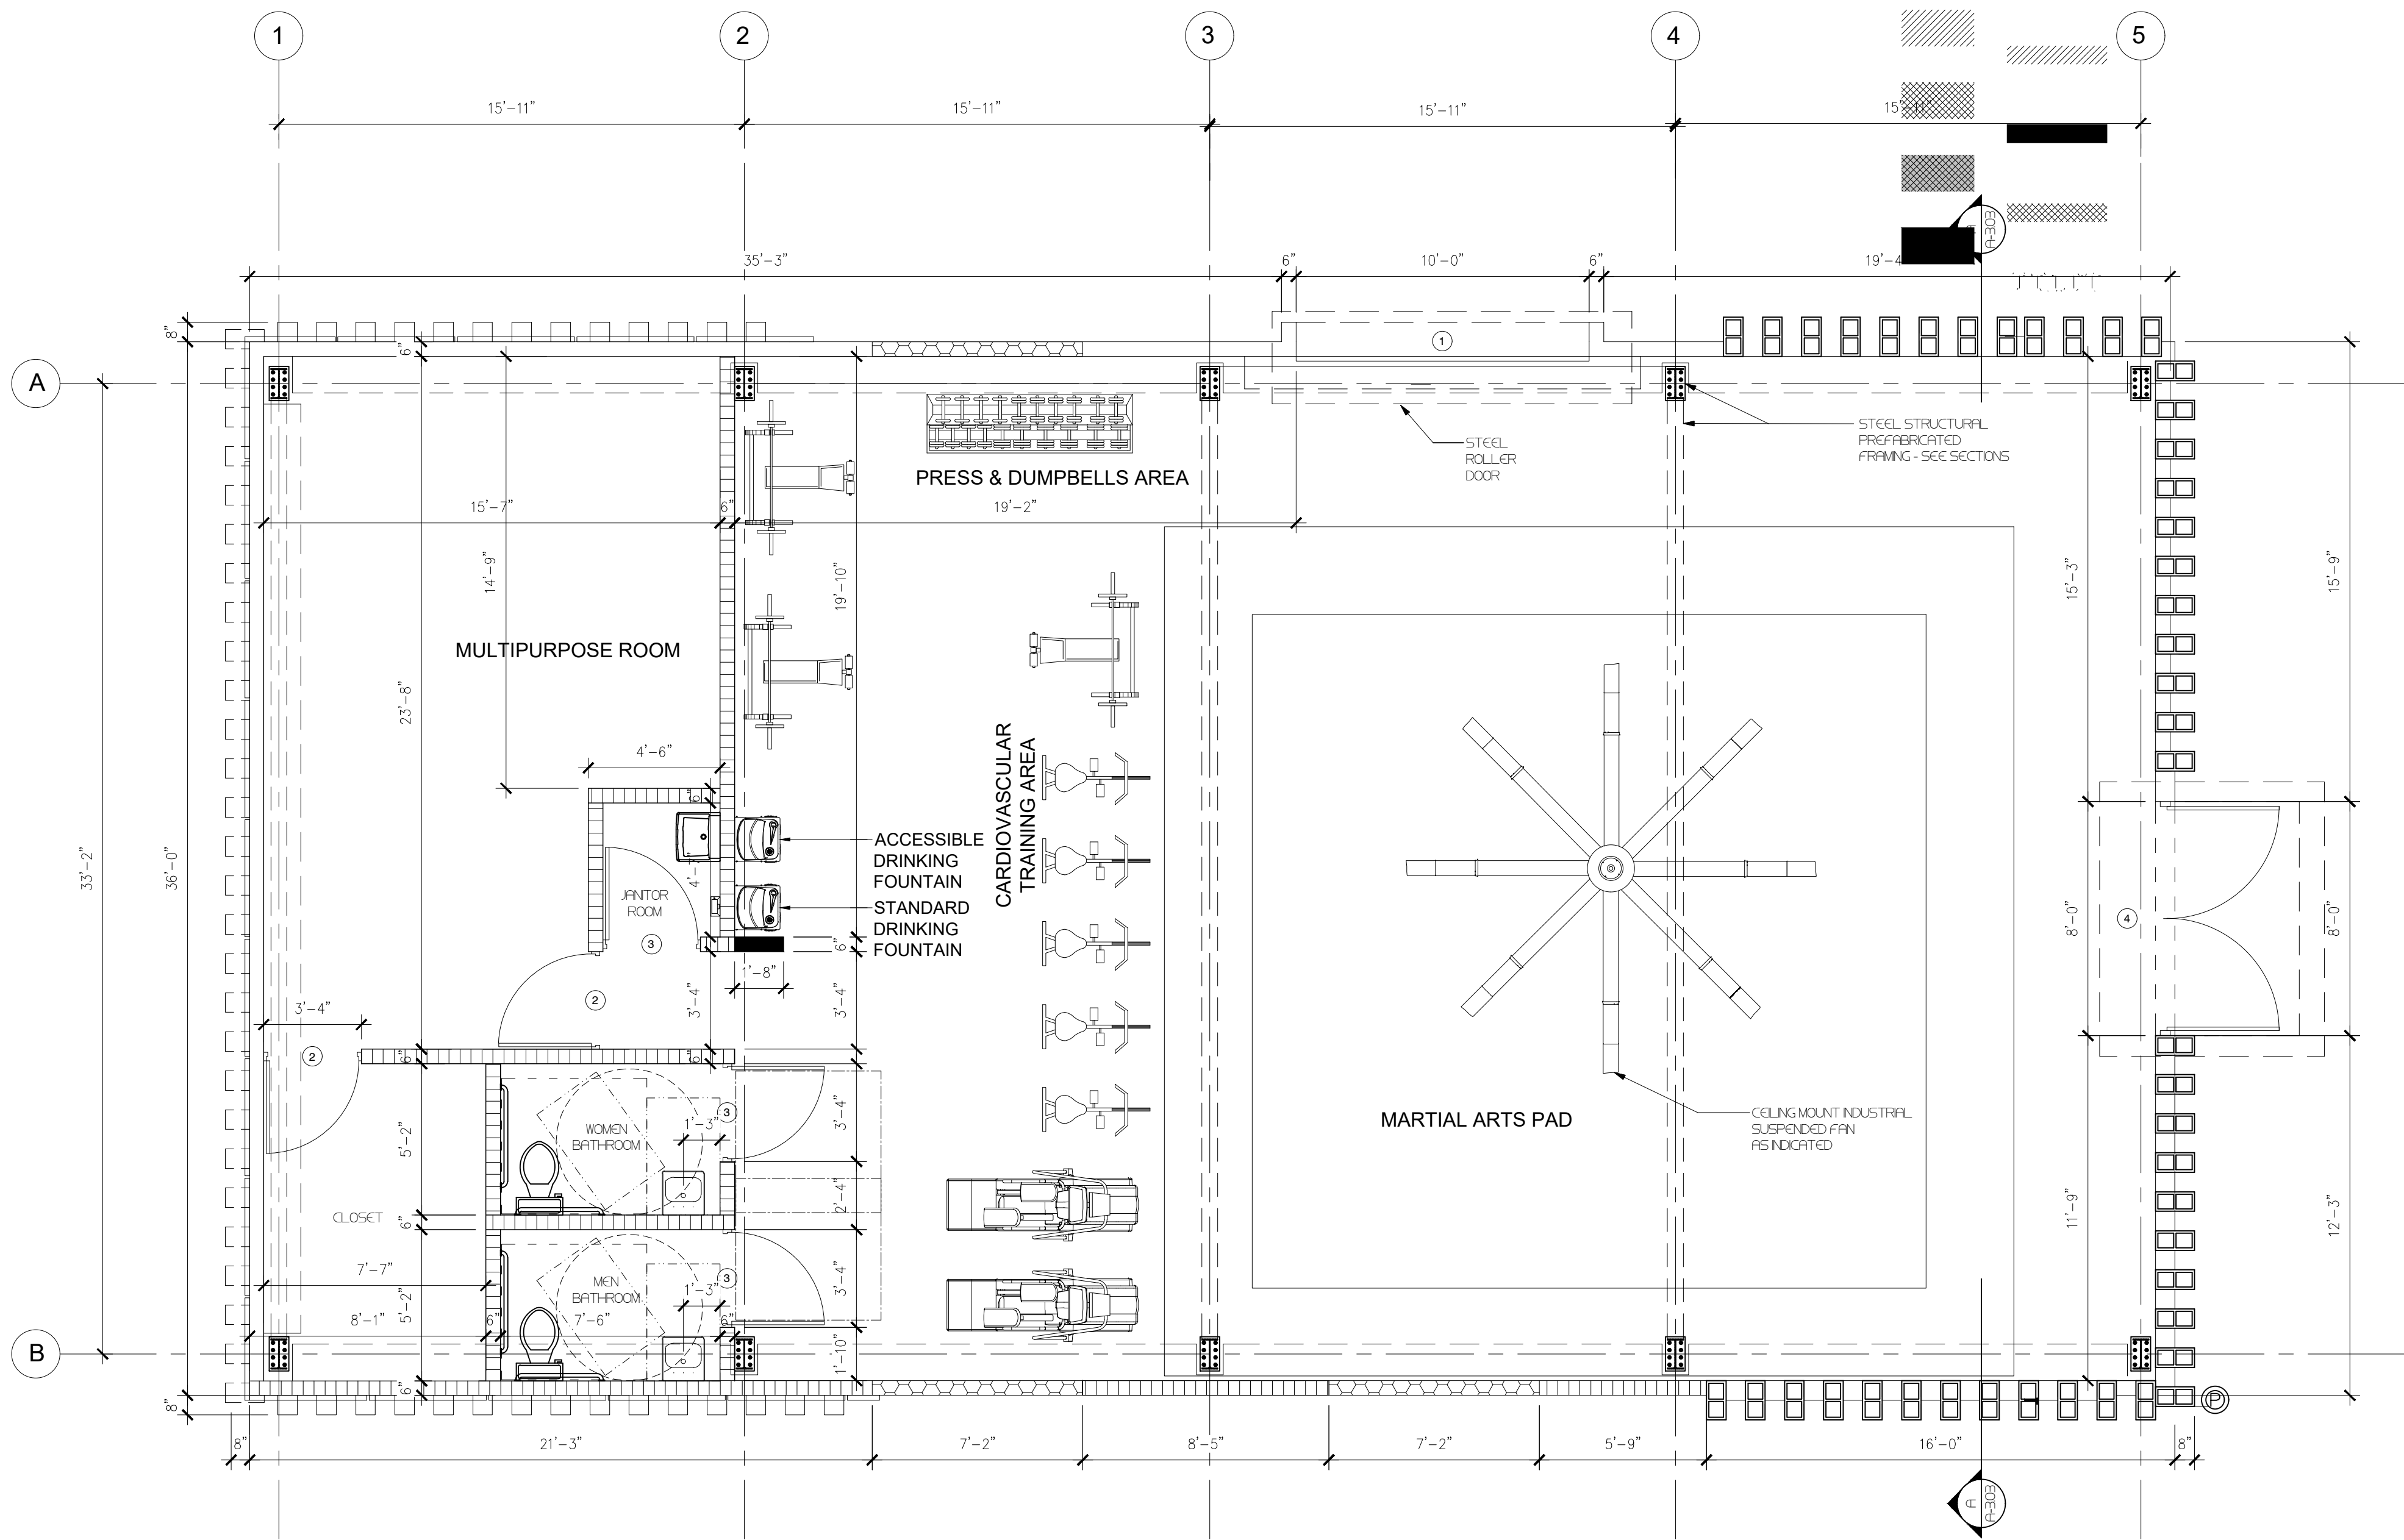

1 **NEW GYM BUILDING FLOOR PLAN**
SCALE : 1/4" = 1'-0"

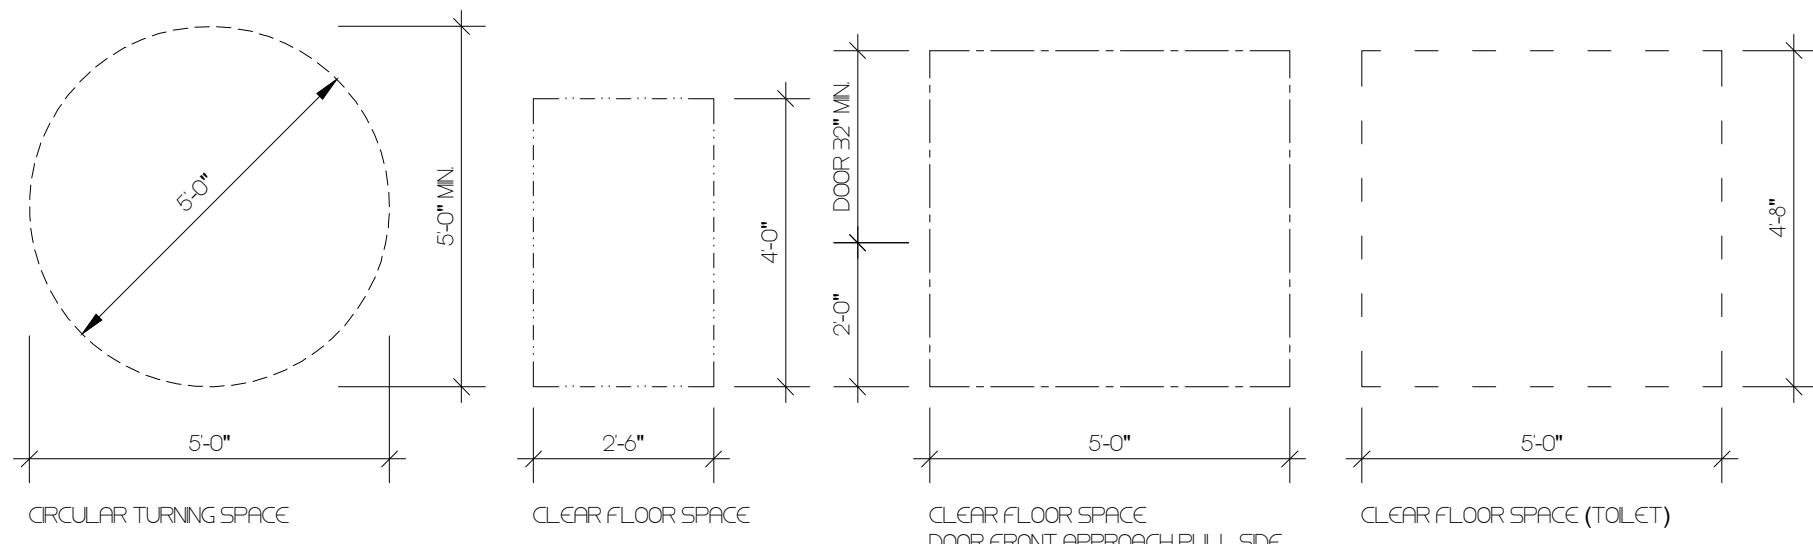

ADA MANEUVERING CLEARANCES LEGEND:

LEGEND:

- CONCRETE WALL OR COLUMN
- EXISTING WALL
- CONCRETE BLOCK WALL
- DEMOLITIONS
- OVERHANG LIMIT
- CENTER LINE
- LEVEL CHANGE
- DOOR ID.
- WINDOW ID.
- FINISH FLOOR ID.
- DETAIL ID.
- WHERE DETAIL IS DRAWN
- ELEVATION ID.
- WHERE ELEVATION IS DRAWN
- GENERAL SECTION ID.
- WHERE SECTIONS IS DRAWN

CAMANO
CALLE COSTA 391
OFFICE 201
SAN JUAN PR 00918
T/ 787 220 8633
E/ luiscamano@gmail.com


CLIENT
INTERLINK CONSTRUCTION LLC.
DESIGN
CARLOS M PEREZ RIVERA, PE
DRAWN BY
CMR
CHKD BY
CMR
DATE
SEPTEMBER 30, 2021

REVISIONS

CERTIFIED CORRECT



CARLOS M. PÉREZ RIVERA
Ingeniero Licenciado
PO Box 314
Villalba, PR 00766
Tel. 787-462-3438
cpingenieros@outlook.com

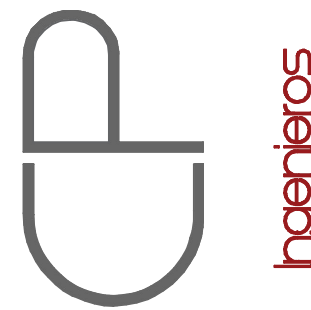


NOTE
THESE DRAWINGS AND ITS CONTENTS ARE THE INTELLECTUAL PROPERTY OF CARLOS M. PÉREZ RIVERA. THEY SHALL BE USED AS A REFERENCE DOCUMENT AND WORKING INSTRUMENT ONLY BY THE PROJECT OWNER TOTAL OR PARTIAL REPRODUCTION OR USE OF THESE PLANS, FOR OTHER PURPOSES BESIDES THIS PROJECT IS STRICTLY PROHIBITED WITHOUT THE APPROPRIATE WRITTEN CONSENT OF THIS FIRM AND SHALL BE RETURNED TO OUR OFFICE IF REQUIRED.

PROJECT
MIRADOR LAS CASAS APARTMENTS
FULL REHABILITATION
SANTURCE, PR

TITLE
NEW GYM
BUILDING
FLOOR PLAN


PAGE
A-3.01
1 OF 1

Certificación: Yo, Carlos M. Pérez Rivera, Ingeniero Licenciado Num. 19137, certifico que soy el profesional que diseñó estos planos y las especificaciones complementarias. También certifico que entiendo que dichos planos y especificaciones cumplen con las disposiciones aplicables del Reglamento Conjunto y las disposiciones aplicables de los Reglamentos y Códigos de las Agencias, Juntas Reglamentadoras o Corporaciones Públicas con Jurisdicción. Reconozco que cualquier declaración falsa o falsificación de los hechos que se haya producido sin conocimiento o por negligencia, ya sea por mí, mis agentes o empleados, o por otras personas con mi conocimiento, me hacen responsable de cualquier acción judicial y disciplinaria por la OIGPe y otras autoridades competentes, incluyendo, pero sin limitarse, a la terminación de la participación en los procedimientos de certificación profesional en la OIGPe.

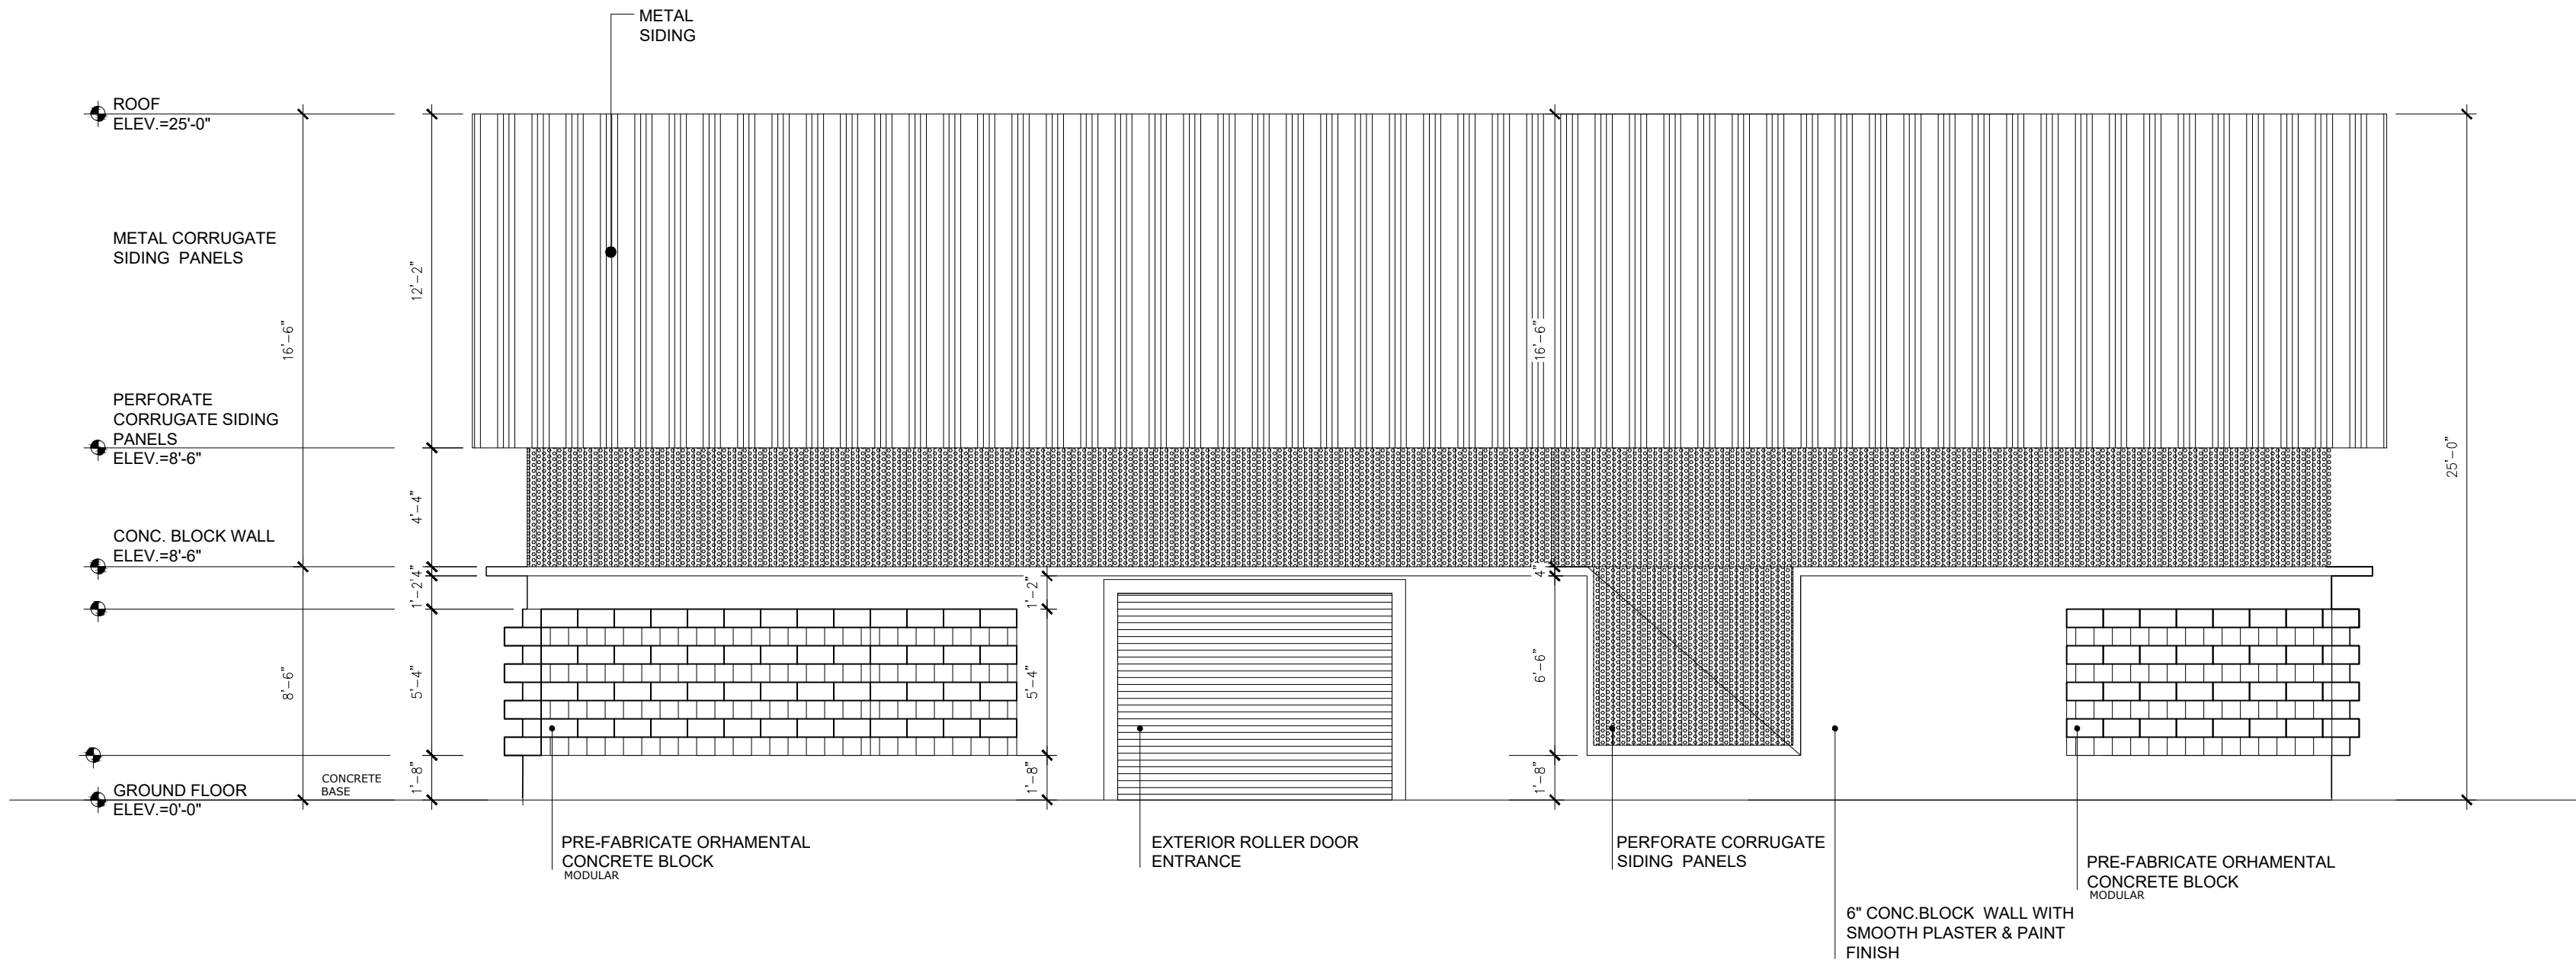


GYM BUILDING FRONT NORTH ELEVATION

SCALE : 1/4" = 1'-0"

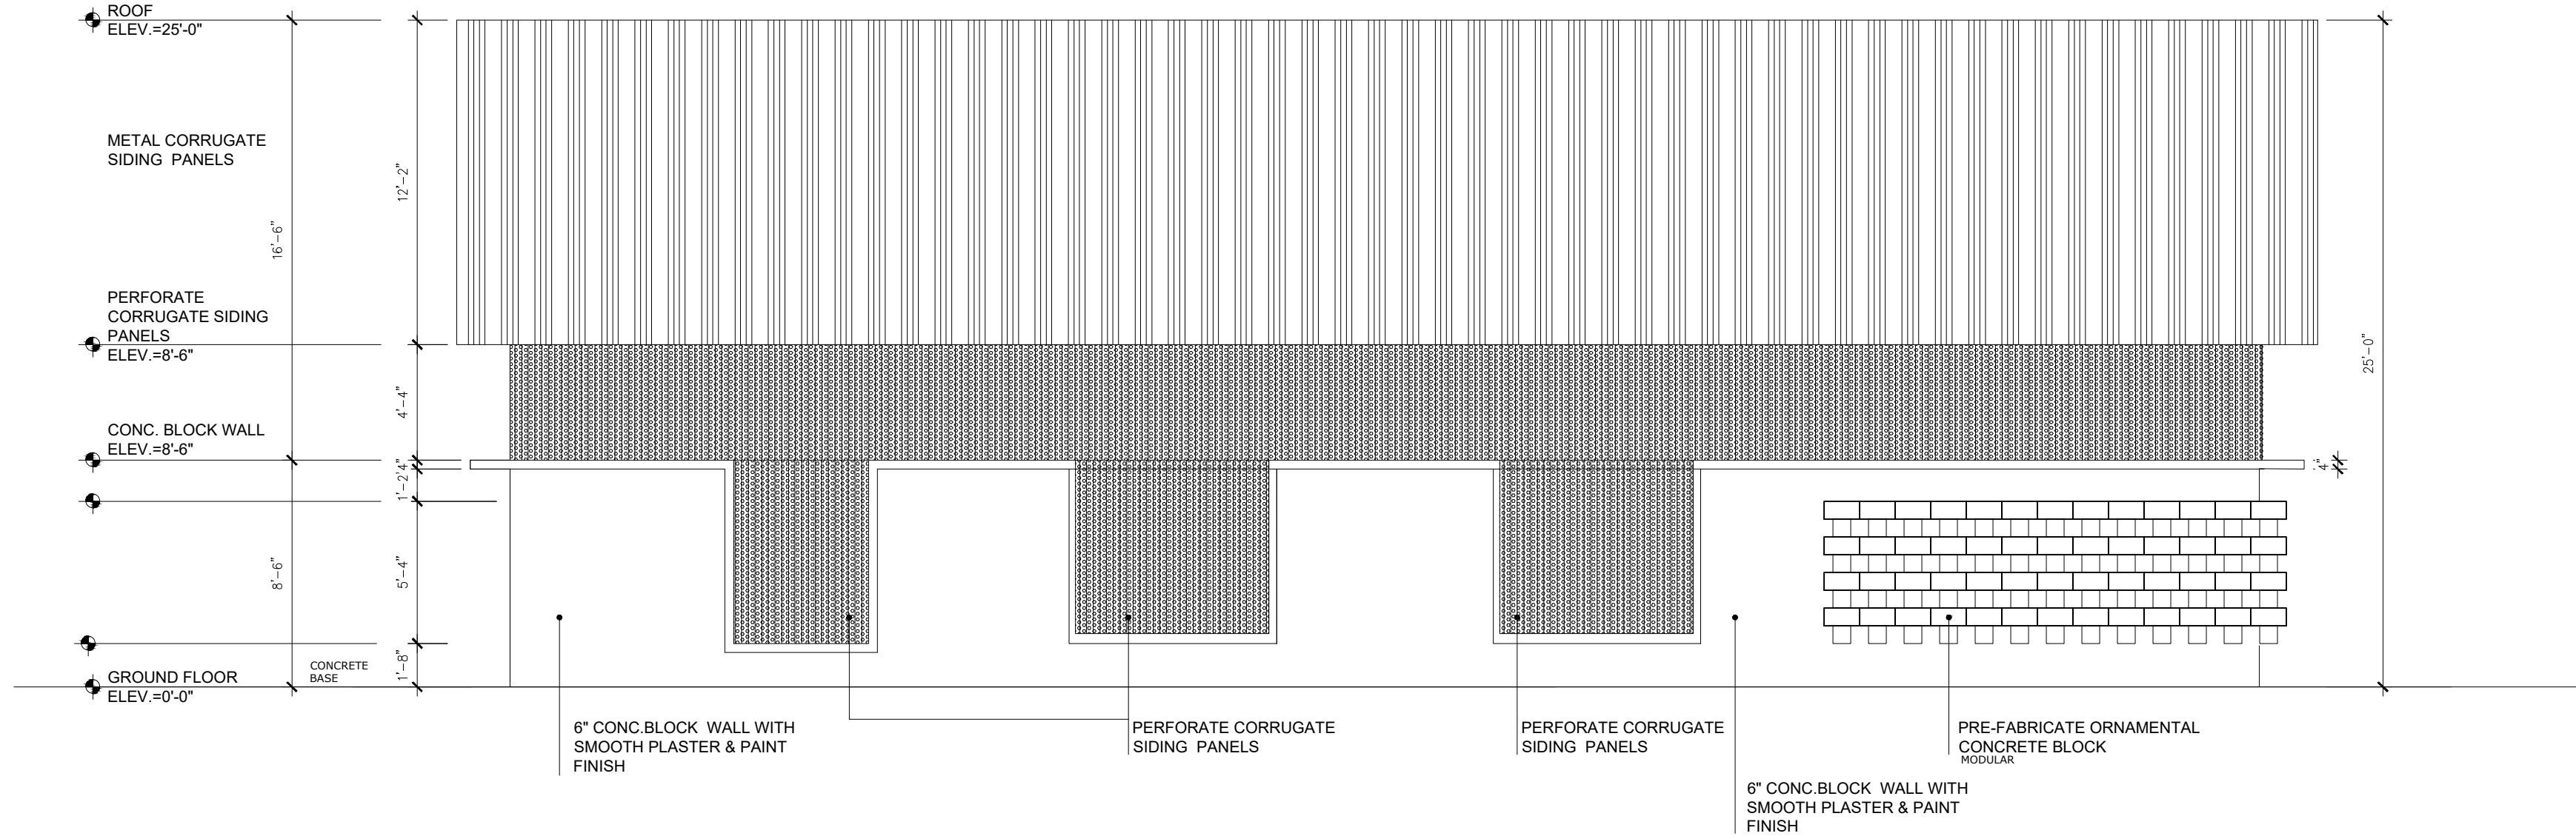


GYM BUILDING FRONT SOUTH ELEVATION

SCALE : 1/4" = 1'-0"

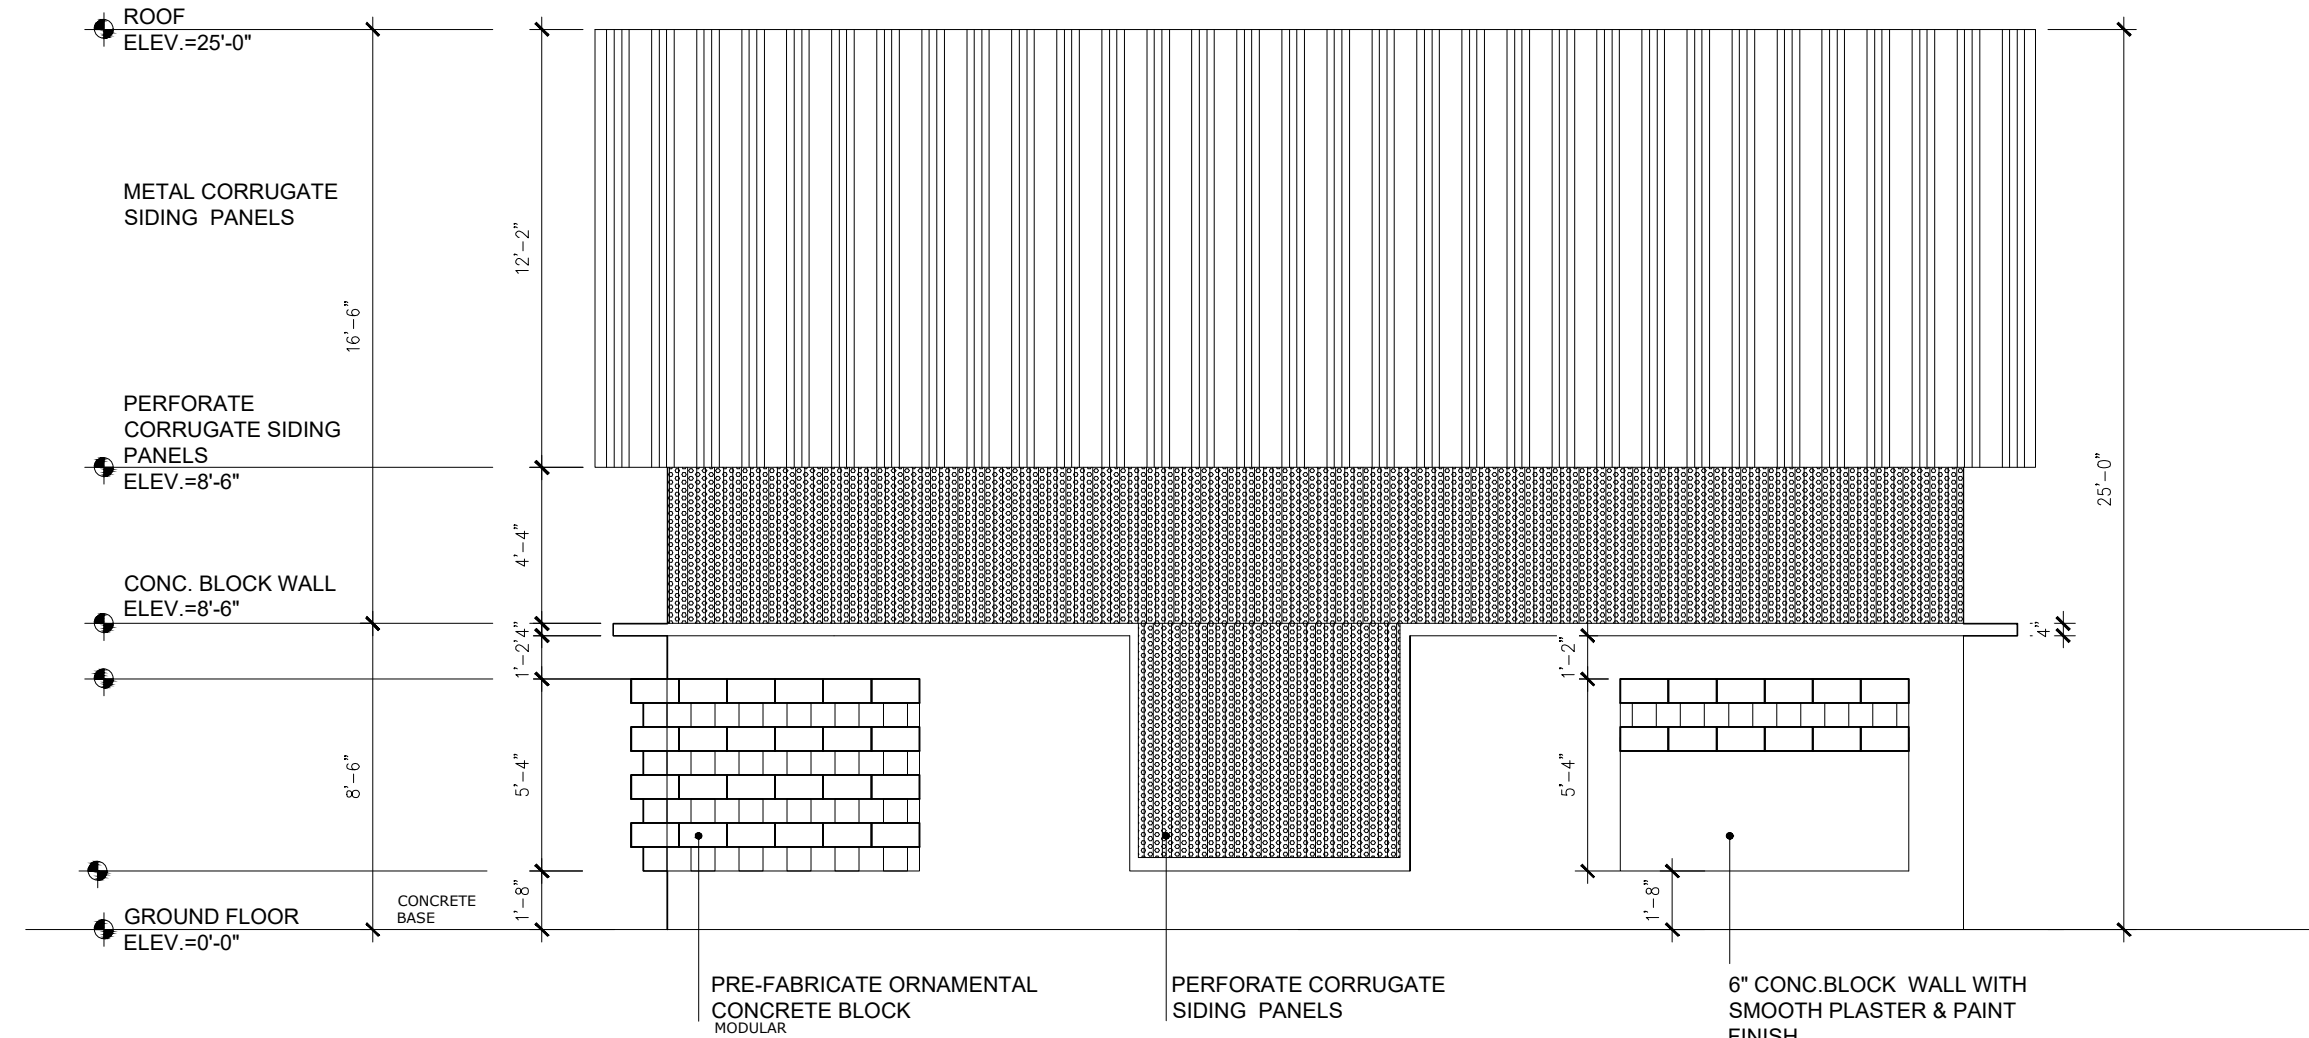

GYM BUILDING WEST SIDE ELEVATION

SCALE : 1/4" = 1'-0"

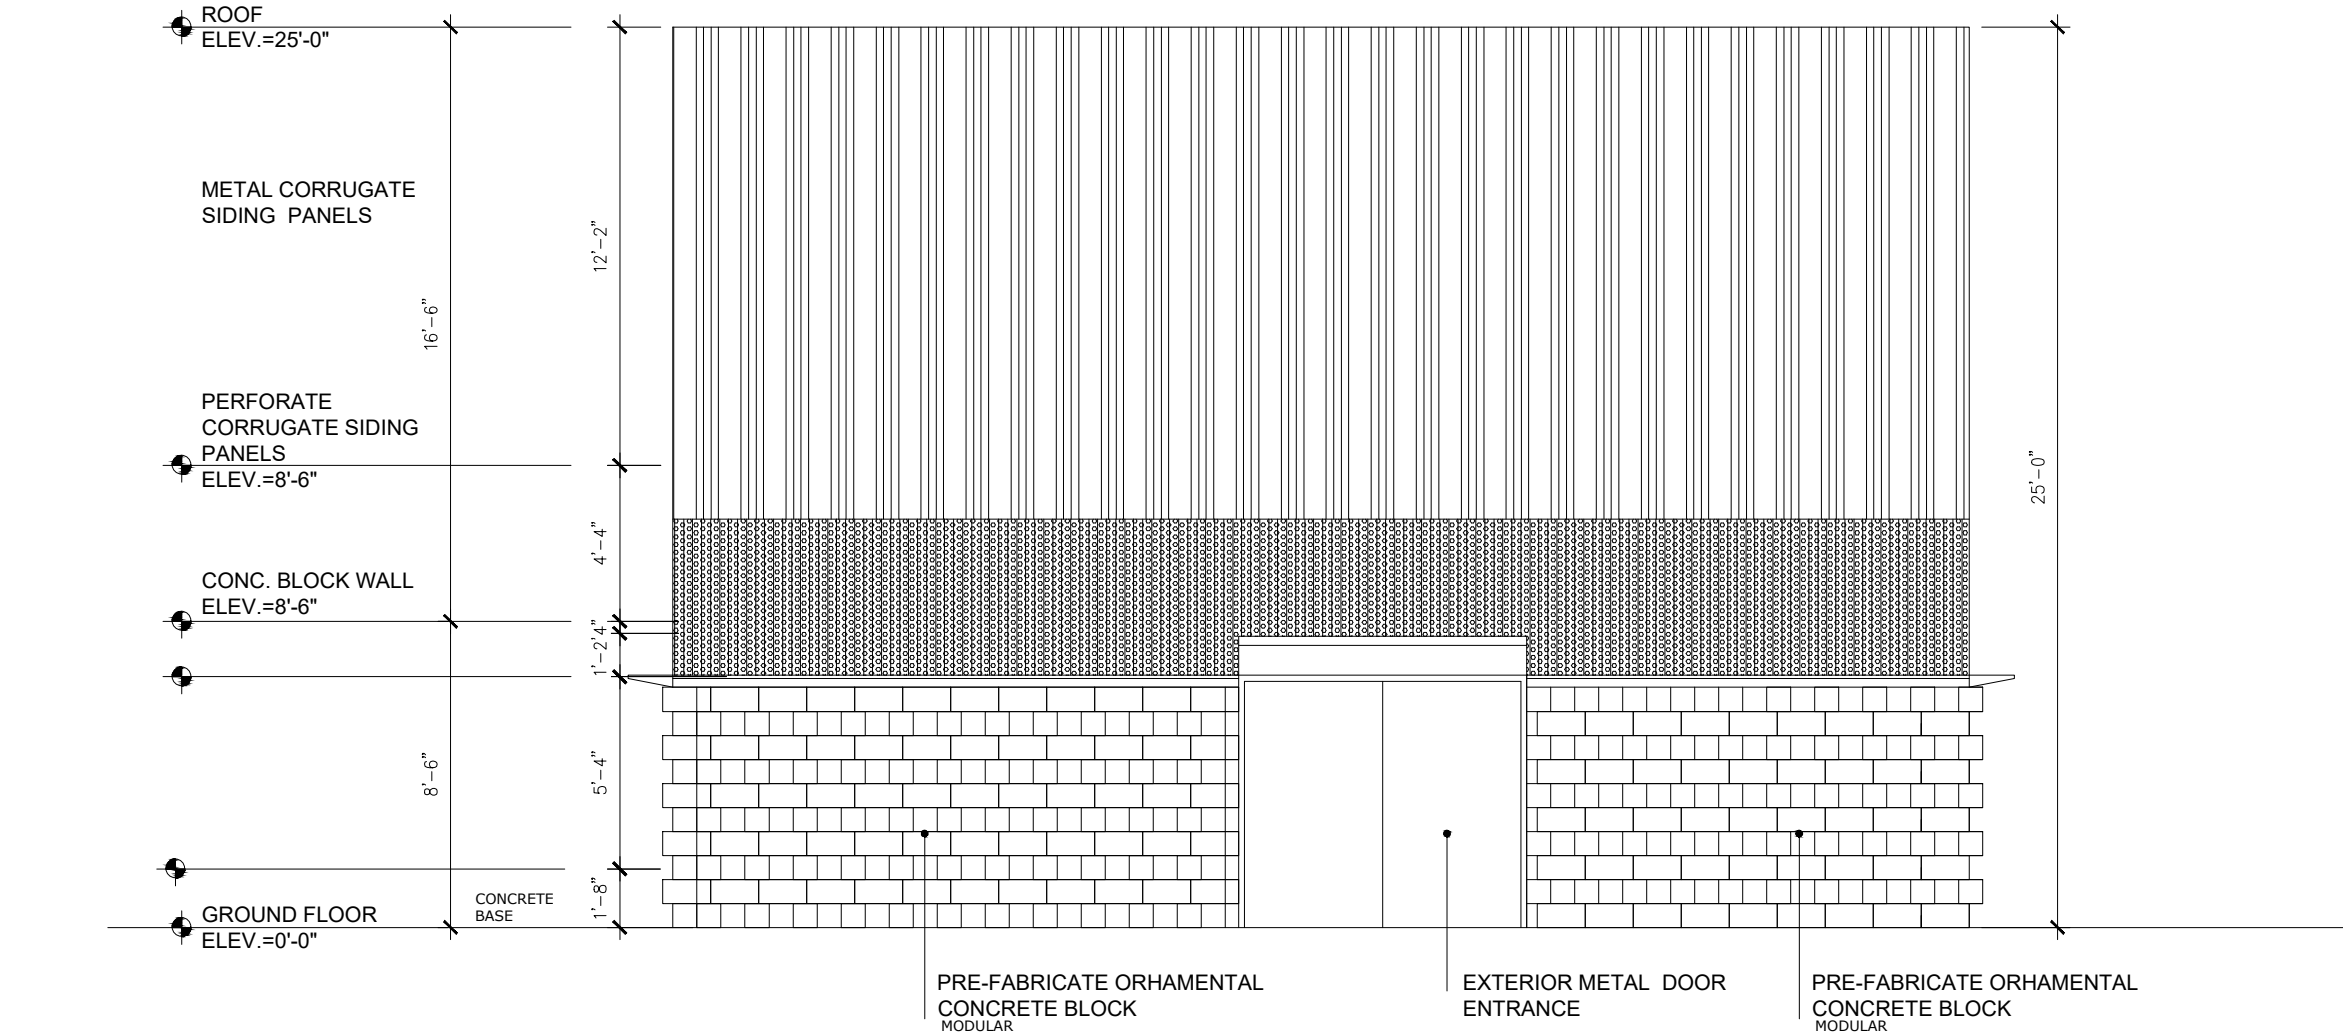

GYM BUILDING FRONT EAST ELEVATION

SCALE : 1/4" = 1'-0"

CAMANO
CALLE COSTA 391
OFICINA 201
SAN JUAN PR 00918
T/ 787 220 8633
E/ luiscamano@gmail.com

CLIENT
INTERLINK CONSTRUCTION LLC.
DESIGN
CARLOS M PEREZ RIVERA, PE
DRAWN BY
CMR
CHK'D BY
CMR
DATE
SEPTEMBER 30, 2021

REVISIONS


NO.	DESCRIPTION	DATE

CERTIFIED CORRECT



CARLOS M. PÉREZ RIVERA
Ingeniero Licenciado

PO Box 314
Villalba, PR 00766
Tel. 787-462-3438
cpingenieros@outlook.com

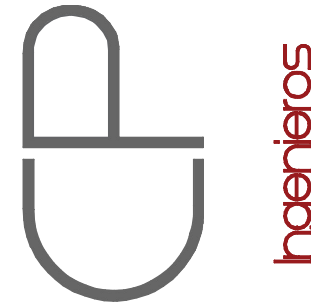

NOTE

THESE DRAWINGS AND ITS CONTENTS ARE THE INTELLECTUAL PROPERTY OF CARLOS M. PÉREZ RIVERA. THEY SHALL BE USED AS A REFERENCE DOCUMENT AND WORKING INSTRUMENT ONLY BY THE PROJECT OWNER TOTAL OR PARTIAL REPRODUCTION OR USE OF THESE PLANS, FOR OTHER PURPOSES BESIDES THIS PROJECT IS STRICTLY PROHIBITED WITHOUT THE APPROPRIATE WRITTEN CONSENT OF THIS FIRM AND SHALL BE RETURNED TO OUR OFFICE IF REQUIRED.

PROJECT
MIRADOR LAS CASAS APARTMENTS
FULL REHABILITATION
SANTURCE, PR

TITLE


ELEVATIONS

PAGE

A-3.02


1 OF 1

Certificación: Yo, Carlos M. Pérez Rivera, Ingeniero Licenciado Núm. 16117, certifico que soy el profesional que diseñó estos planos y las especificaciones complementarias. También certifico que entiendo que dichos planos y especificaciones cumplen con las disposiciones aplicables del Reglamento Conjunto y las disposiciones aplicables de los Reglamentos y Códigos de las Agencias, Juntas Reglamentadoras o Corporaciones Públicas con jurisdicción. Reconozco que cualquier declaración falsa o falsificación de los hechos que se haya producido sin conocimiento o por negligencia, ya sea por mí, mis agentes o empleados, o por otras personas con mi conocimiento, me hacen responsable de cualquier acción judicial y disciplinaria por la OIGPe y otras autoridades competentes, incluyendo, pero sin limitarse, a la terminación de la participación en los procedimientos de certificación profesional en la OIGPe.

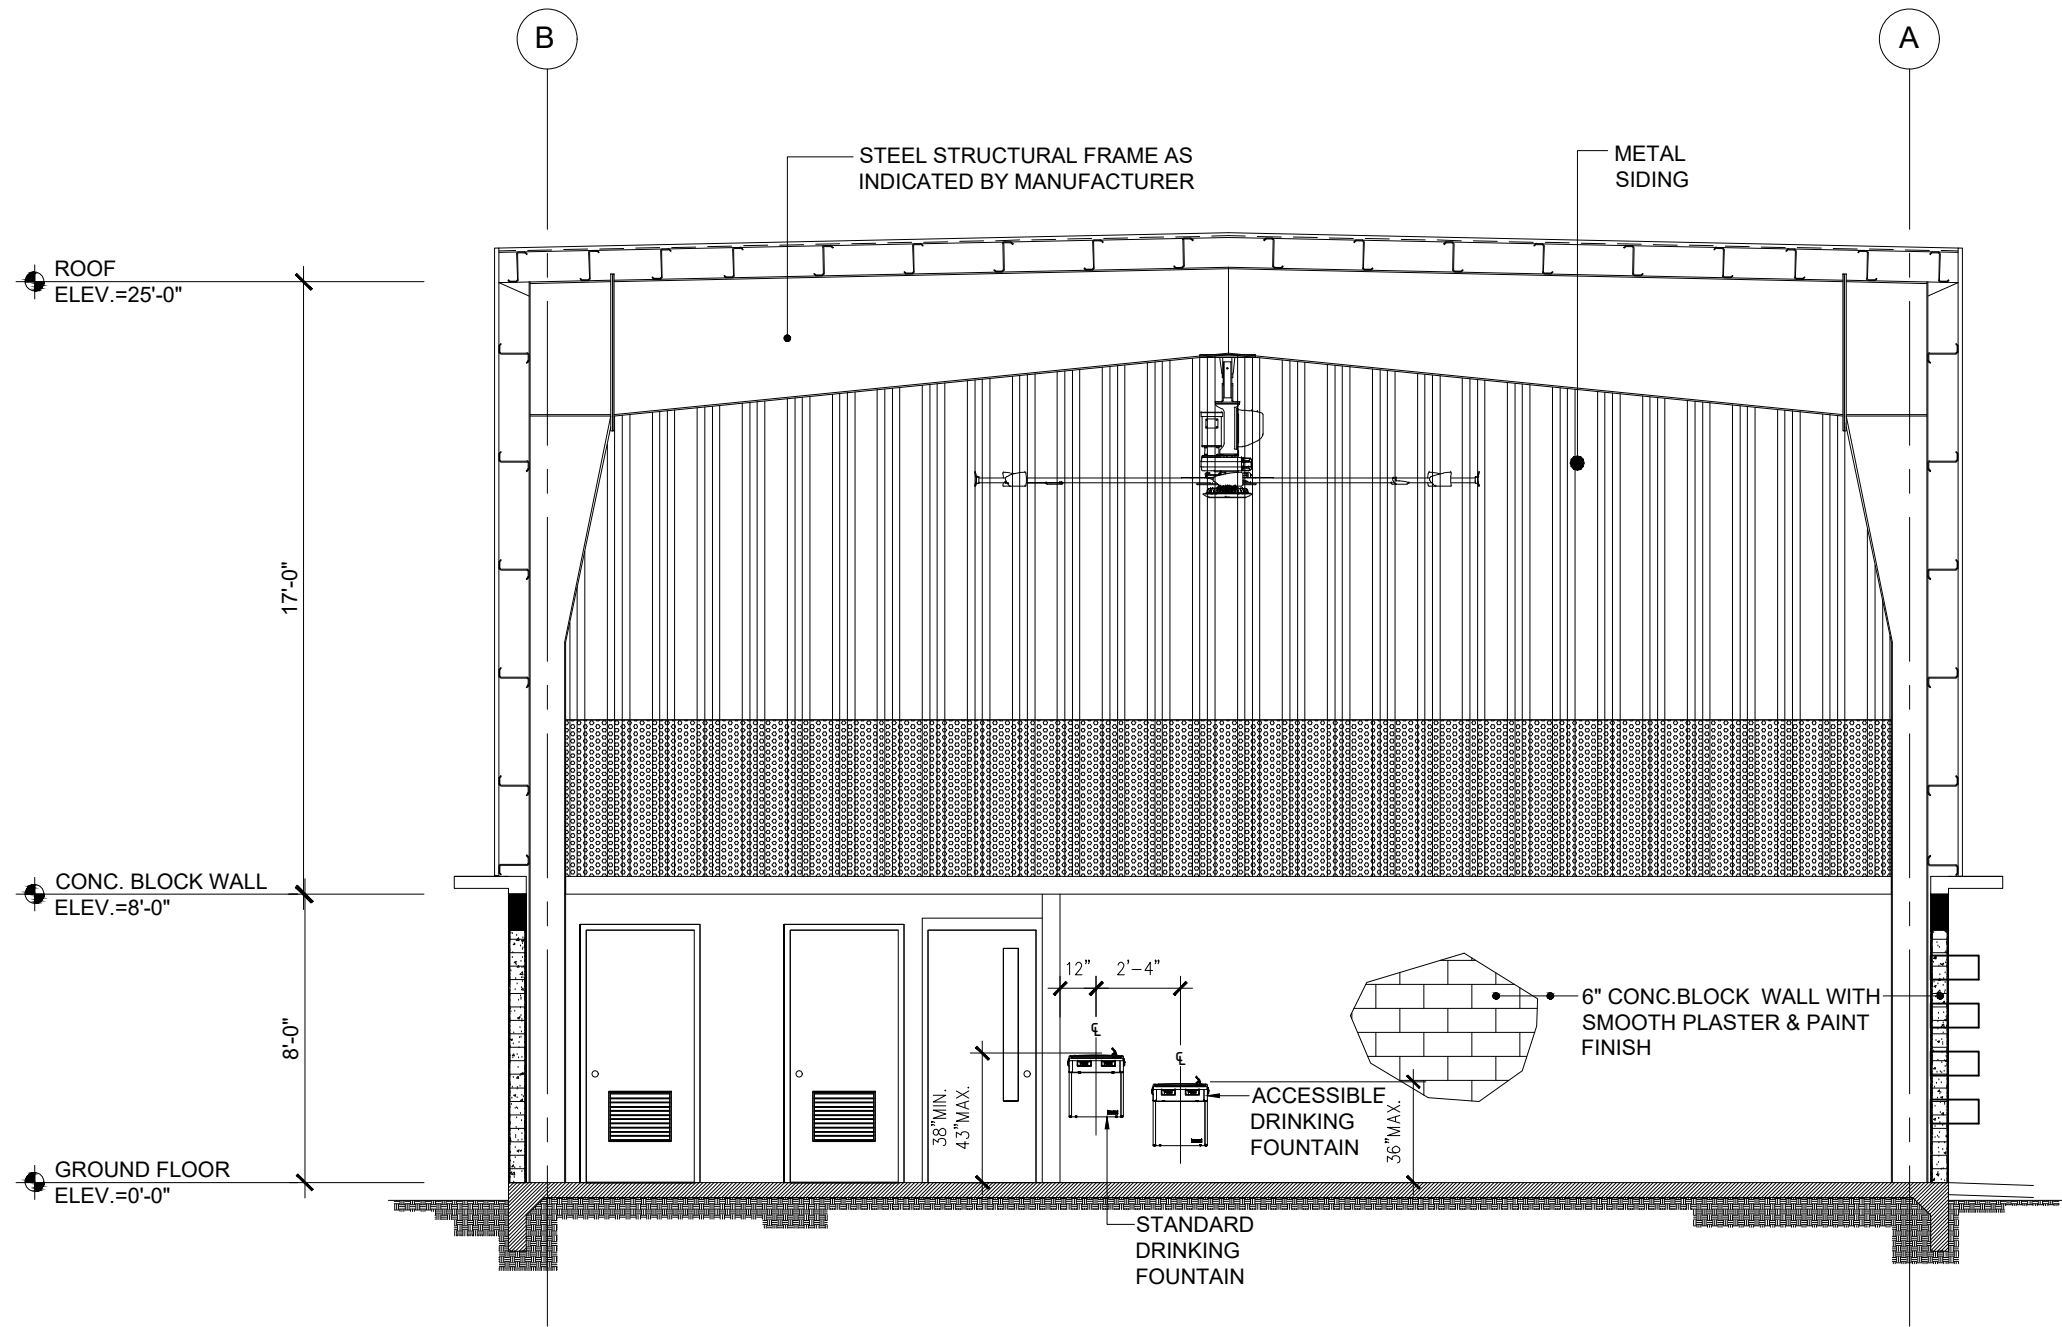

GYM BUILDING SECTION A - A ALONG AXIS 1,2,3, & 5


SCALE : 3/16" = 1'-0"

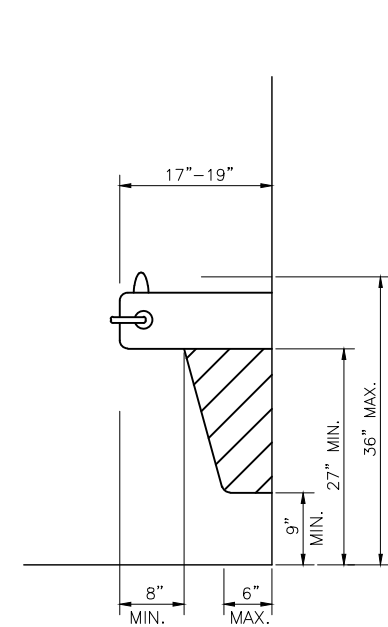

SECTION THRU DRINKING FOUNTAIN EQUIPMENT PERMITTED IN SHADED AREA

SPOUT HEIGHT AND KNEE CLEARANCE

ACCESSIBLE DRINKING FOUNTAIN DETAIL

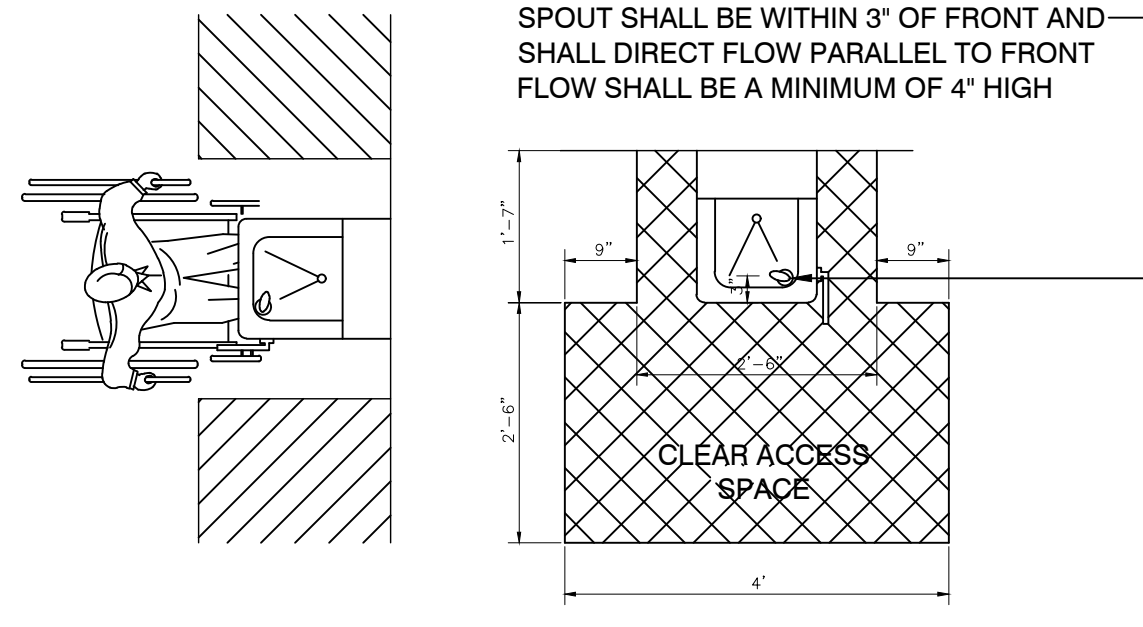

PLAN AT DRINKING FOUNTAIN CLEAR FLOOR SPACE

CAMANO
CALLE COSTA 391
OFFICE 201
SAN JUAN PR 00918
T/ 787 220 8633
E/ luiscamanos@gmail.com

CLIENT
INTERLINK CONSTRUCTION LLC.
DESIGN
CARLOS M PEREZ RIVERA, PE
DRAWN BY
CMR
CHK'D BY
CMR
DATE
SEPTEMBER 30, 2021

REVISIONS

NO.	DESCRIPTION	DATE

CERTIFIED CORRECT




CARLOS M. PÉREZ RIVERA

Ingeniero Licenciado

PO Box 314
Villalba, PR 00766

Tel. 787-462-3438

cpingenieros@outlook.com

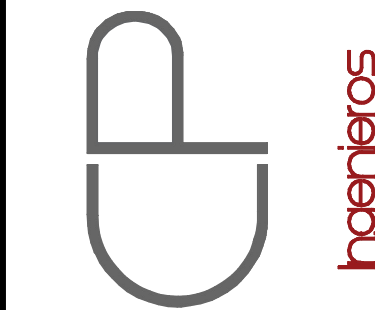

NOTE

THESE DRAWINGS AND ITS CONTENTS ARE THE INTELLECTUAL PROPERTY OF CARLOS M. PEREZ RIVERA. THEY SHALL BE USED AS A REFERENCE DOCUMENT AND WORKING INSTRUMENT ONLY BY THE PROJECT OWNER TOTAL OR PARTIAL REPRODUCTION OR USE OF THESE PLANS, FOR OTHER PURPOSES BESIDES THIS PROJECT IS STRICTLY PROHIBITED WITHOUT THE APPROPRIATE WRITTEN CONSENT OF THIS FIRM AND SHALL BE RETURNED TO OUR OFFICE IF REQUIRED.

PROJECT
MIRADOR LAS CASAS APARTMENTS
FULL REHABILITATION
SANTURCE, PR

TITLE


SECTION

PAGE

A-3.03

1 OF 1

Certificación: Yo, Carlos M. Pérez Rivera, Ingeniero Licenciado Núm. 19137, certifico que soy el profesional que diseñó estos planos y las especificaciones complementarias. También certifico que entiendo que dichos planos y especificaciones cumplen con las disposiciones aplicables del Reglamento Conjunto y las disposiciones aplicables de los Reglamentos y Códigos de las Agencias, Juntas Reglamentadoras o Corporaciones Públicas con jurisdicción. Reconozco que cualquier declaración falsa o falsificación de los hechos que se haya producido sin conocimiento o por negligencia, ya sea por mí, mis agentes o empleados, o por otras personas con mi conocimiento, me hacen responsable de cualquier acción judicial y disciplinaria por la OIGPe y otras autoridades competentes, incluyendo, pero sin limitarse, a la terminación de la participación en los procedimientos de certificación profesional en la OIGPe.

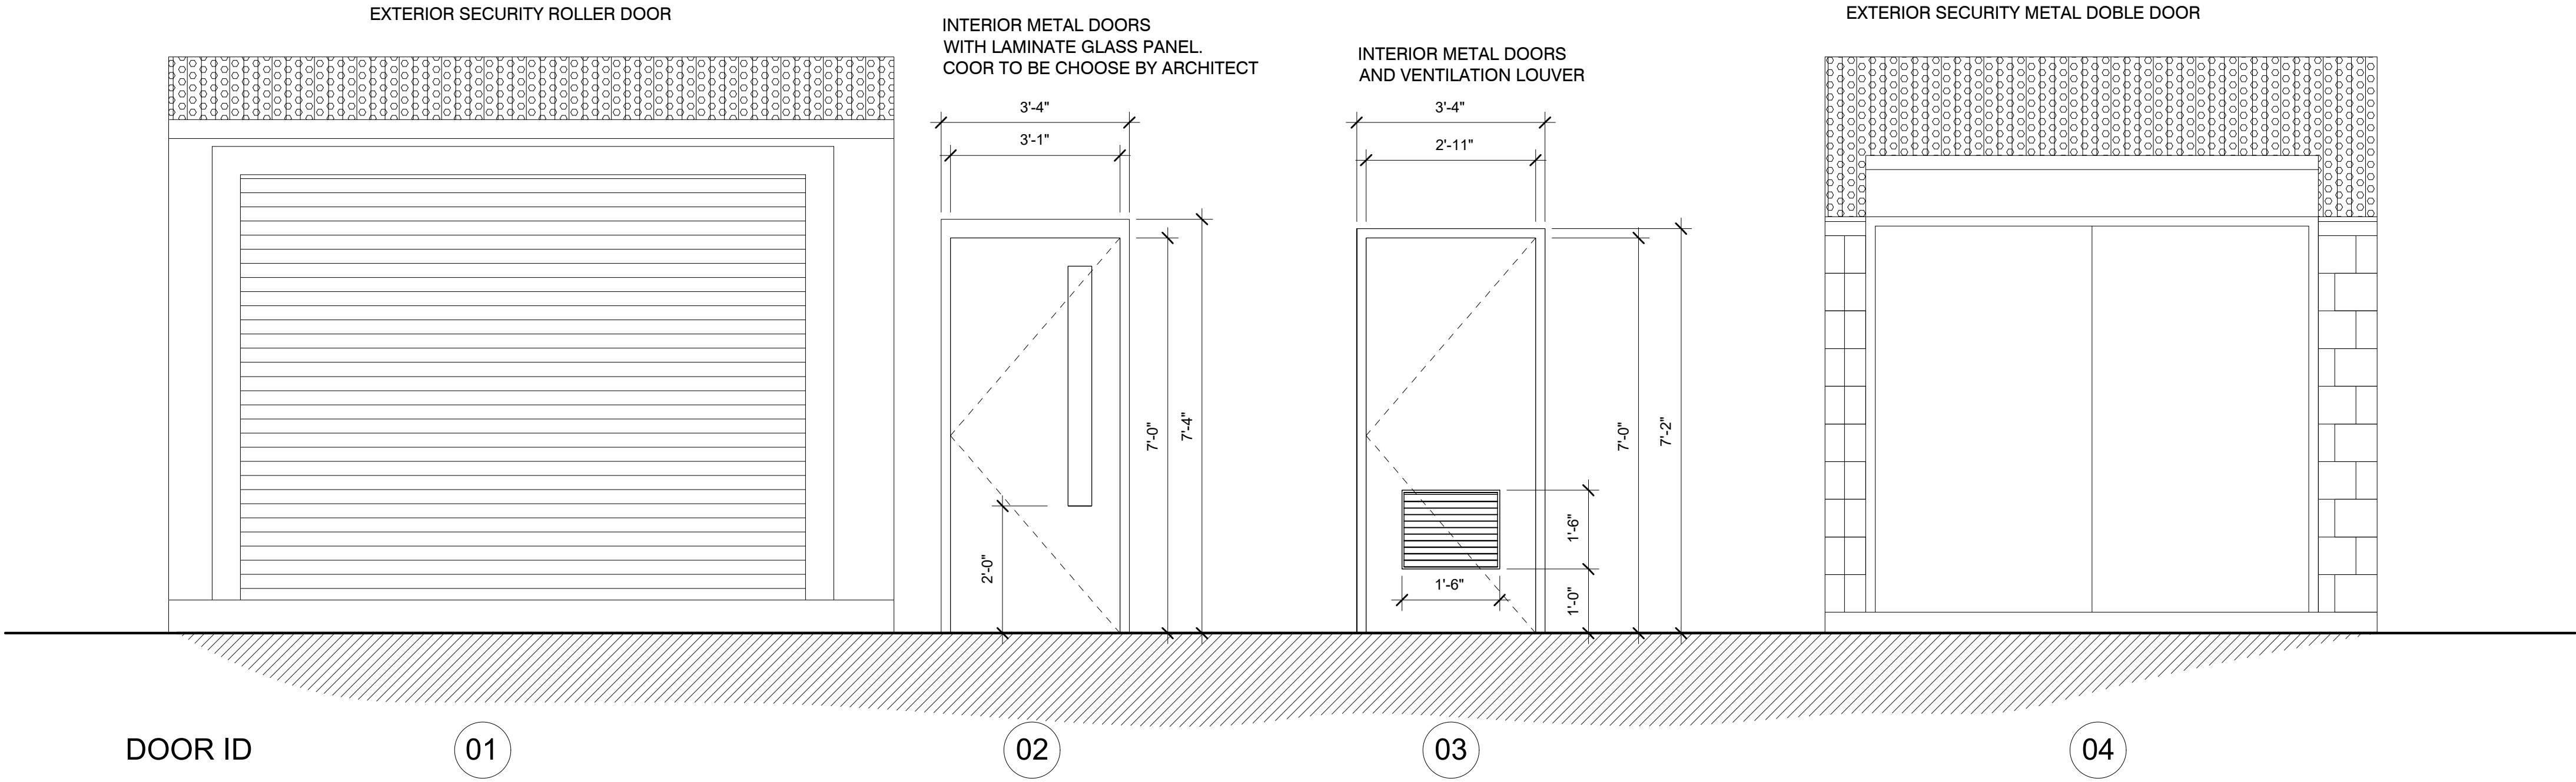

GYM BUILDING DOORS SCHEDULE

SCALE : 1/4" = 1'-0"

CAMANO
CALLE COSTA 391
OFFICE 201
SAN JUAN PR 00918
T/ 787 220 8633
E/ luiscamanos@gmail.com

CLIENT
INTERLINK CONSTRUCTION LLC.

DESIGN
CARLOS M PEREZ RIVERA, PE

DRAWN BY
CMR

CHK'D BY
CMR


DATE
SEPTEMBER 30, 2021

REVISIONS



CARLOS M. PÉREZ RIVERA
Ingeniero Licenciado

PO Box 314
Villalba, PR 00766
Tel. 787-462-3438
cpingenieros@outlook.com

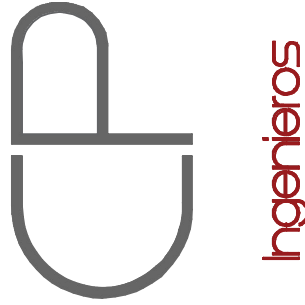

NOTE

THESE DRAWINGS AND ITS CONTENTS ARE THE INTELCTUAL PROPERTY OF CARLOS M. PÉREZ RIVERA. THEY SHALL BE USED AS A REFERENCE DOCUMENT AND WORKING INSTRUMENT ONLY BY THE PROJECT OWNER TOTAL OR PARTIAL. REPRODUCTION OR USE OF THESE PLANS, FOR OTHER PURPOSES BESIDES THIS PROJECT IS STRICTLY PROHIBITED WITHOUT THE APPROPRIATE WRITTEN CONSENT OF THIS FIRM AND SHALL BE RETURNED TO OUR OFFICE IF REQUIRED.

PROJECT

MIRADOR LAS CASAS APARTMENTS
FULL REHABILITATION
SANTURCE, PR


TITLE

WINDOWS AND
DOORS
SCHEDULE

PAGE






A-3.04

Certificación: Yo, Carlos M. Pérez Rivera, Ingeniero Licenciado Núm. 19137, certifico que soy el profesional que diseñó estos planos y las especificaciones complementarias. También certifico que entiendo que dichos planos y especificaciones cumplen con las disposiciones aplicables del Reglamento Conjunto y las disposiciones aplicables de los Reglamentos y Códigos de las Agencias, Juntas Reglamentadoras o Corporaciones Públicas con jurisdicción. Reconozco que cualquier declaración falsa o falsificación de los hechos que se haya producido sin conocimiento o por negligencia, ya sea por mí, mis agentes o empleados, o por otras personas con mi conocimiento, me hacen responsable de cualquier acción judicial y disciplinaria por la OIGPe y otras autoridades competentes, incluyendo, pero sin limitarse, a la terminación de la participación en los procedimientos de certificación profesional en la OIGPe.



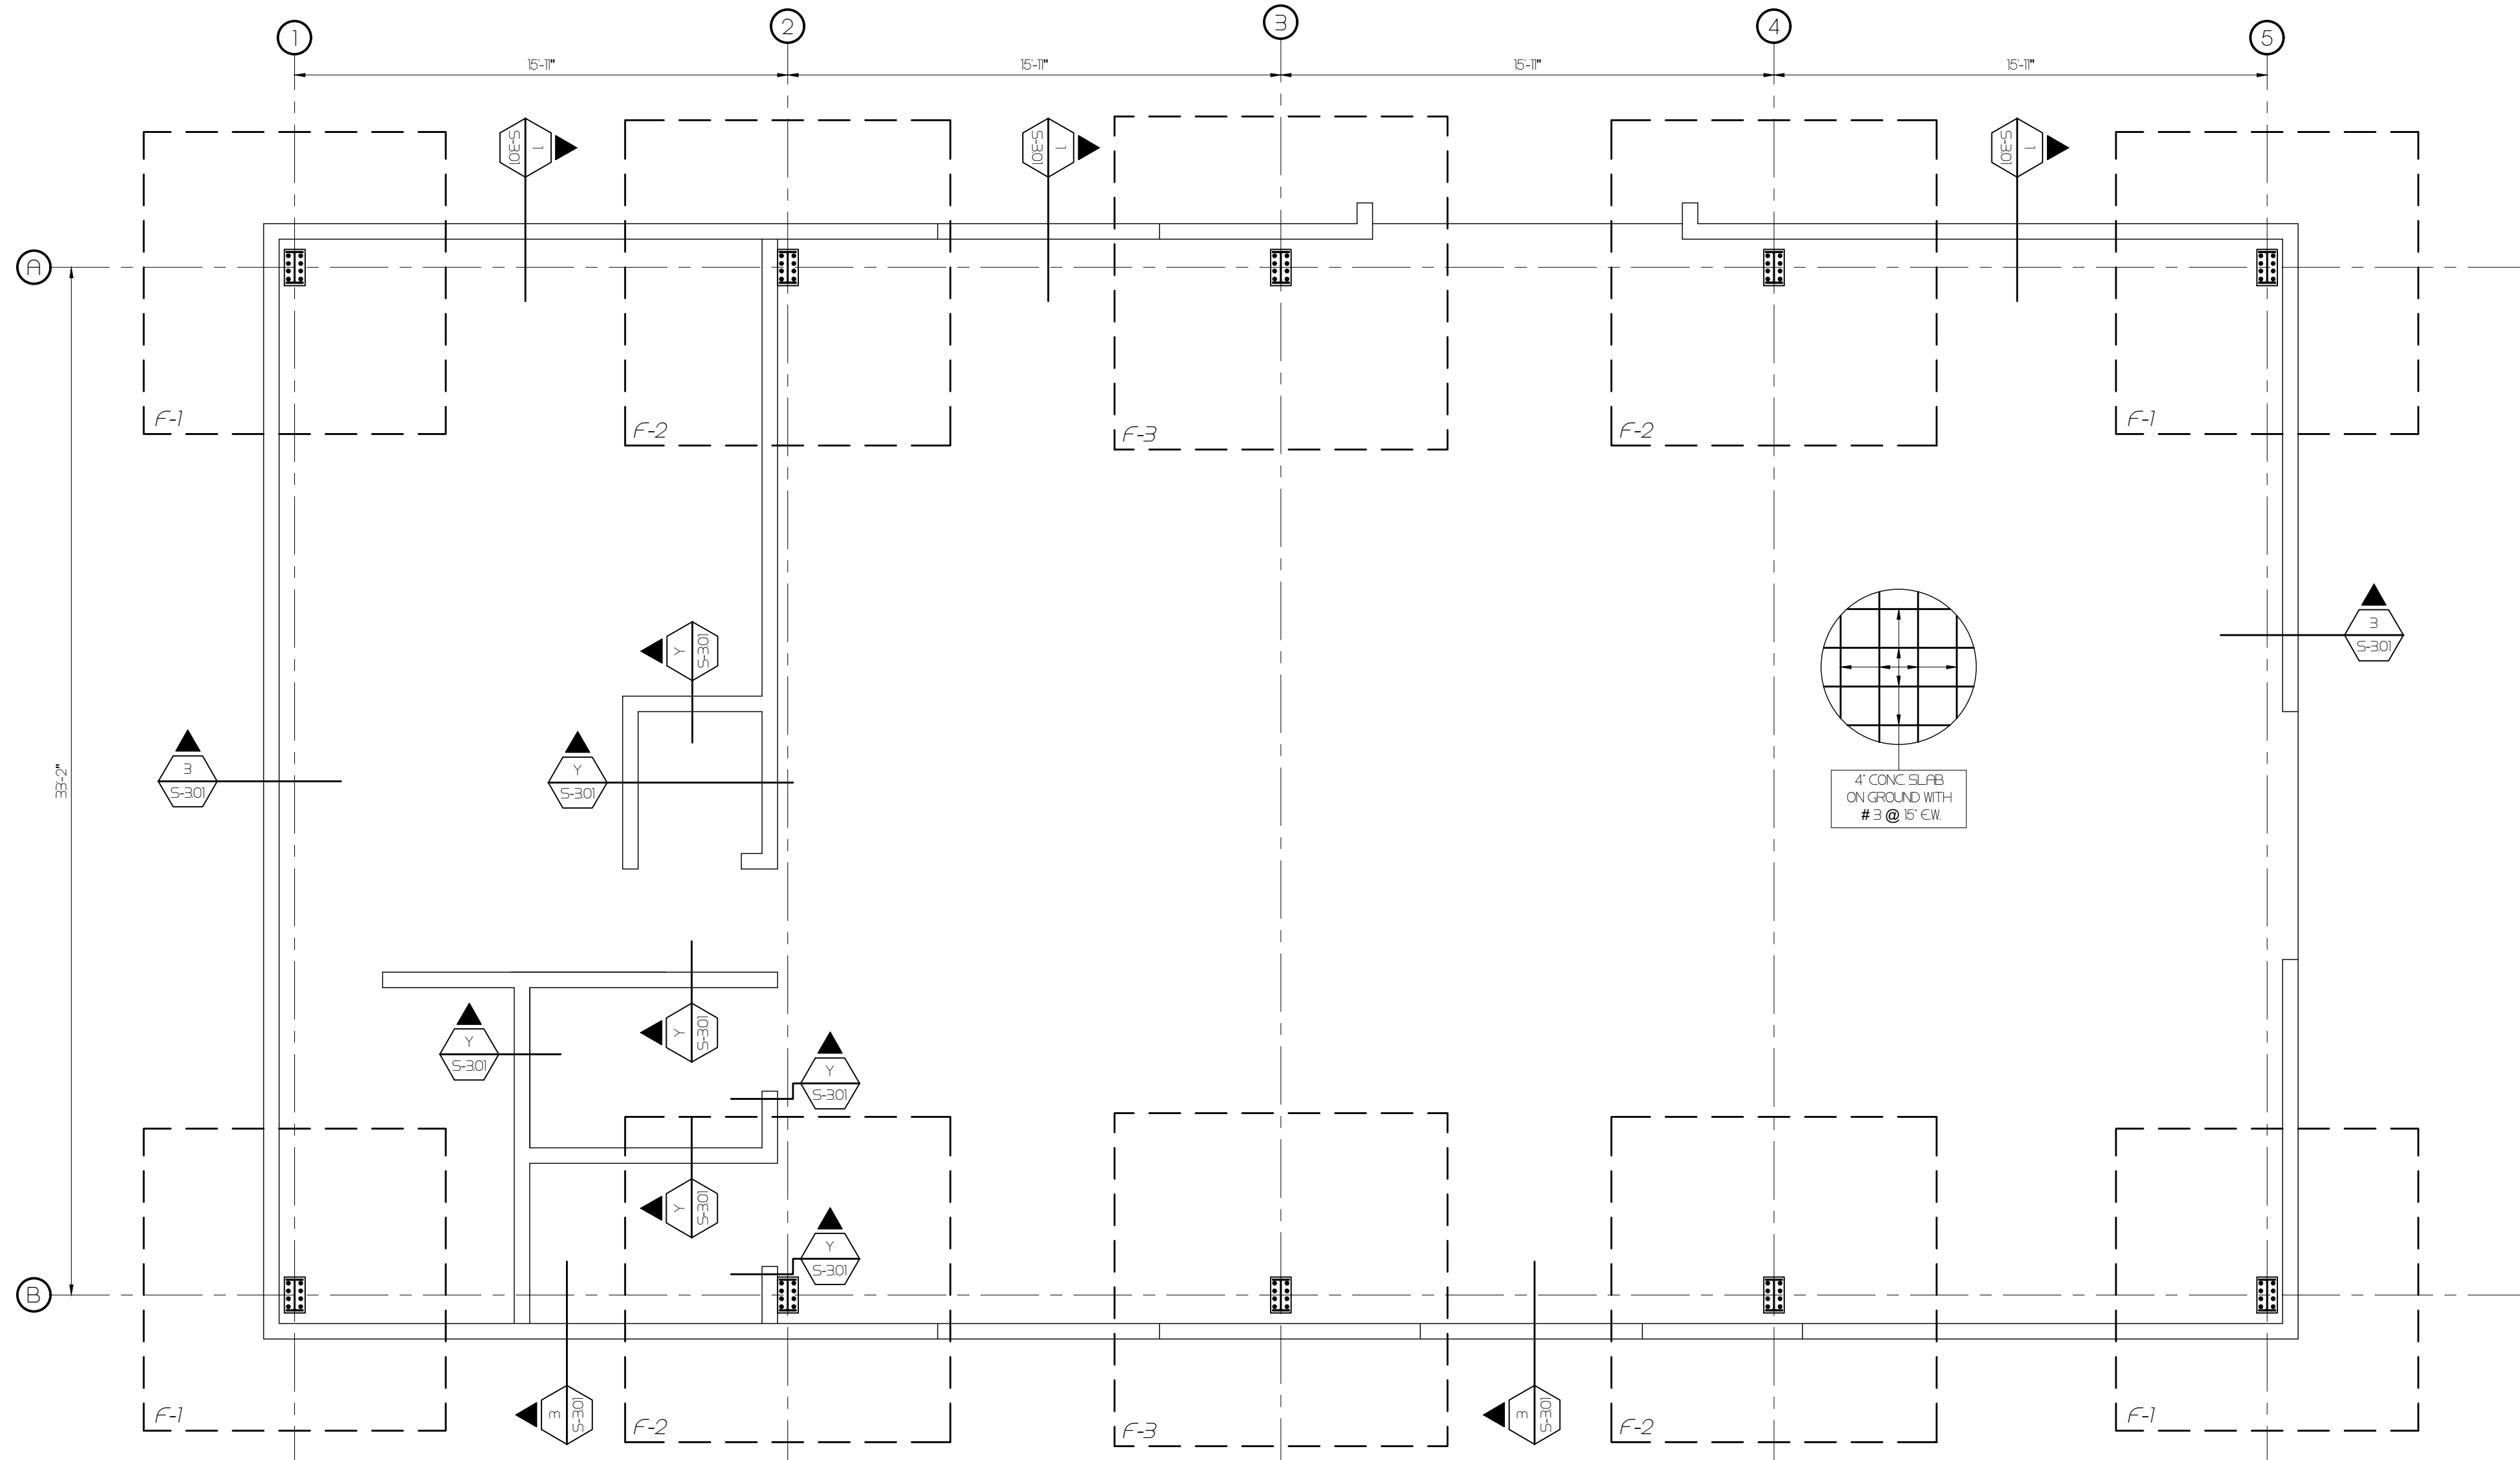


FOUNDATION PLAN
SCALE 1/4" = 1'-0"

NOTE:
FOR TYPICAL STRUCTURAL
DETAILS SEE SHEET S-104

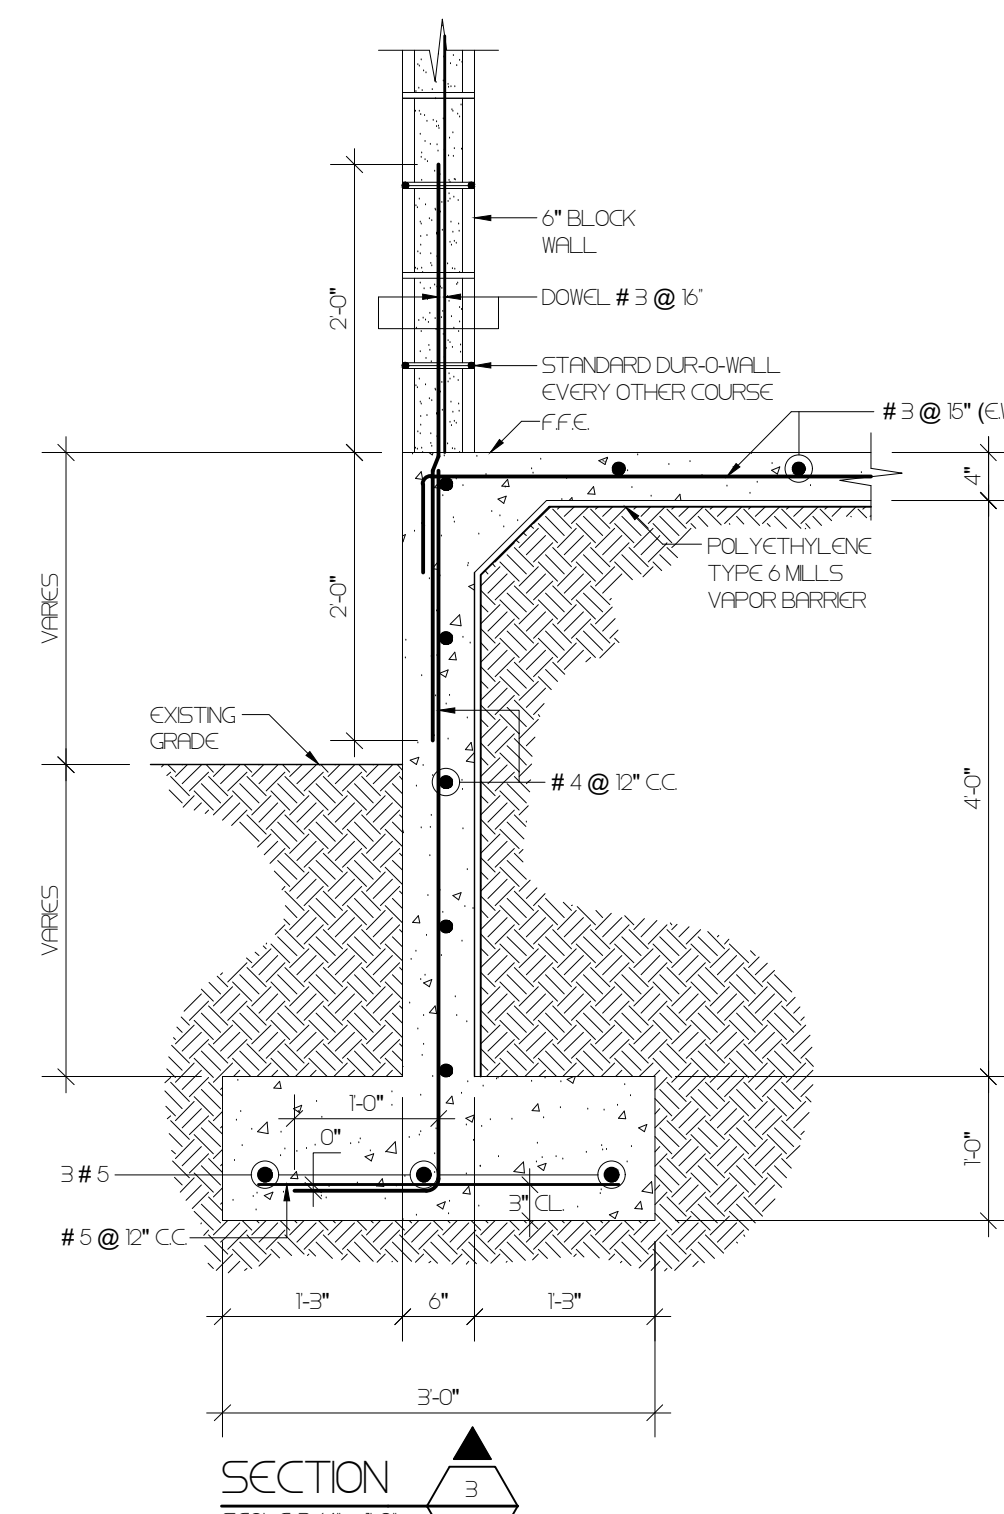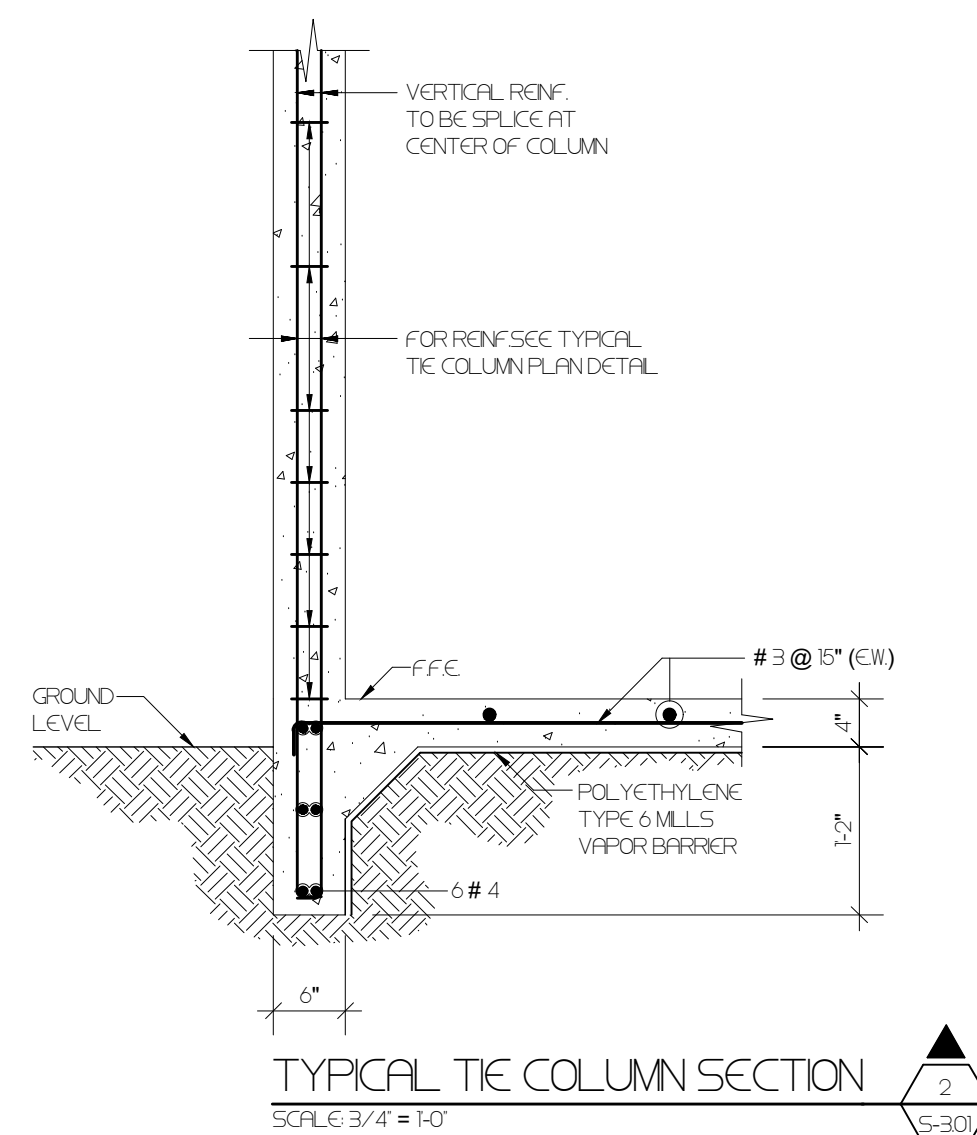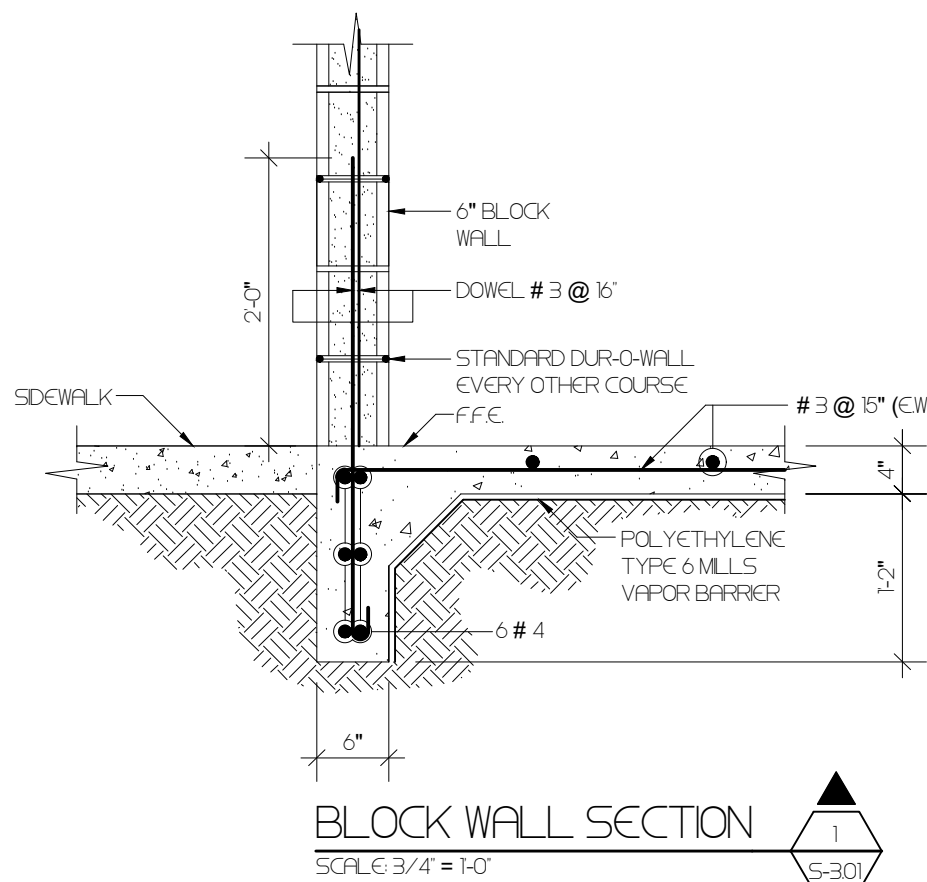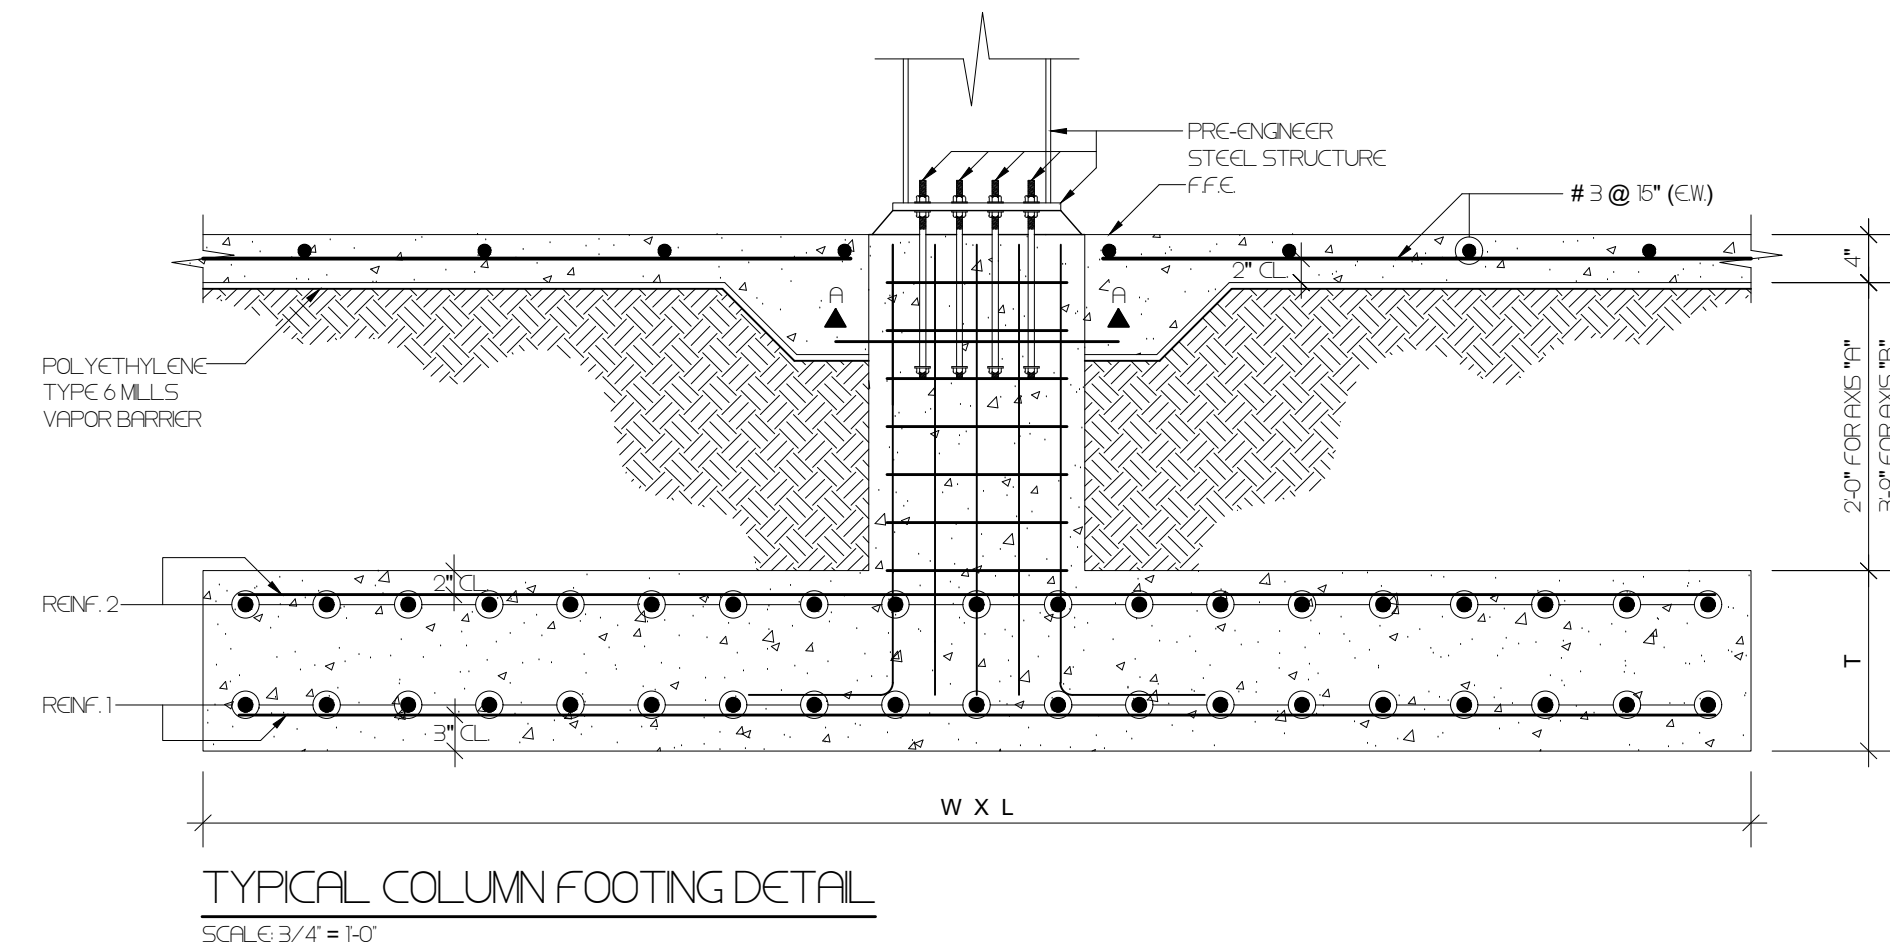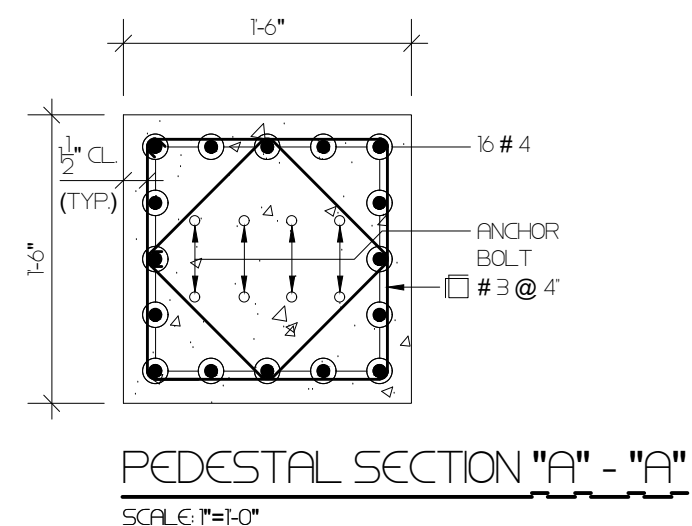

WALL FOOTING SCHEDULE					
FOOTING MKD	W	L	T	REINF. 1	REINF. 2
F-1	9'-9"	9'-9"	1'-3"	16 # 4	16 # 4
F-2	10'-6"	10'-6"	1'-3"	18 # 4	18 # 4
F-3	10'-9"	10'-9"	1'-3"	19 # 4	19 # 4

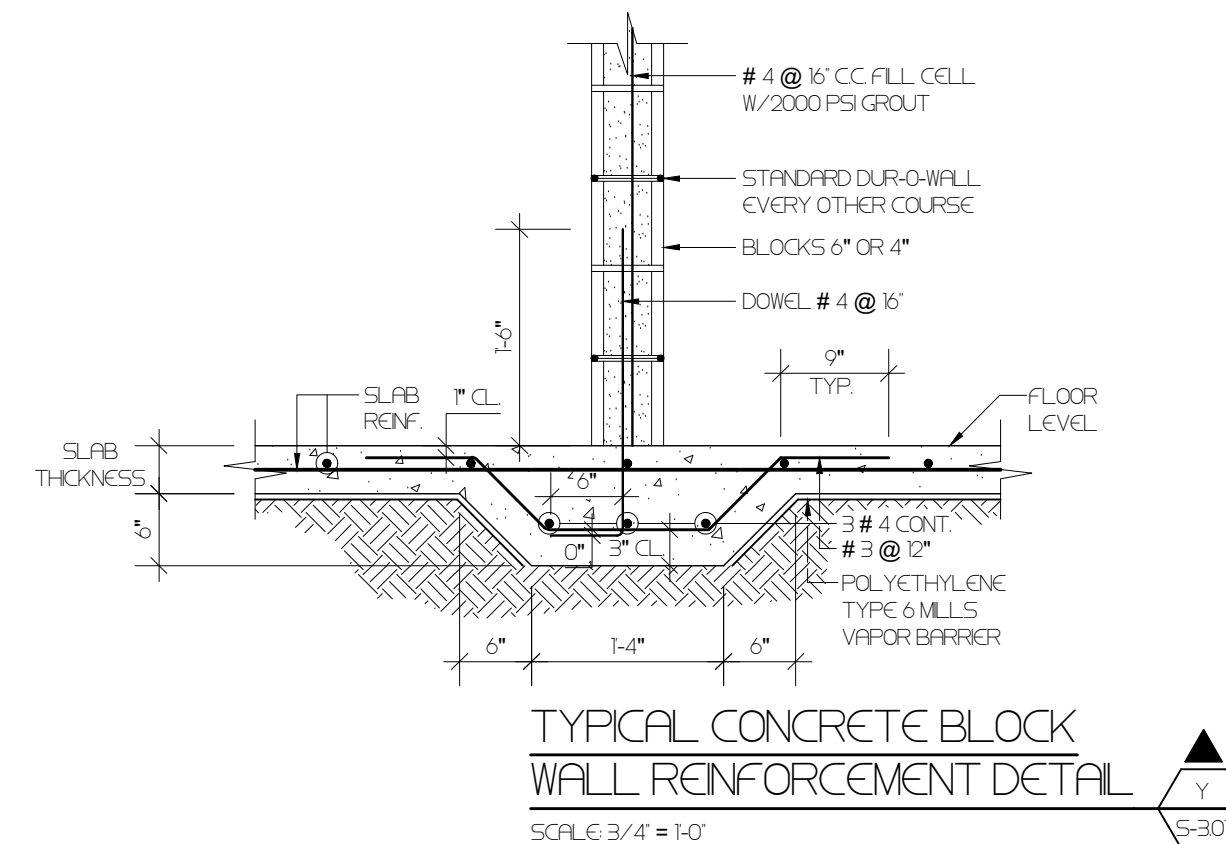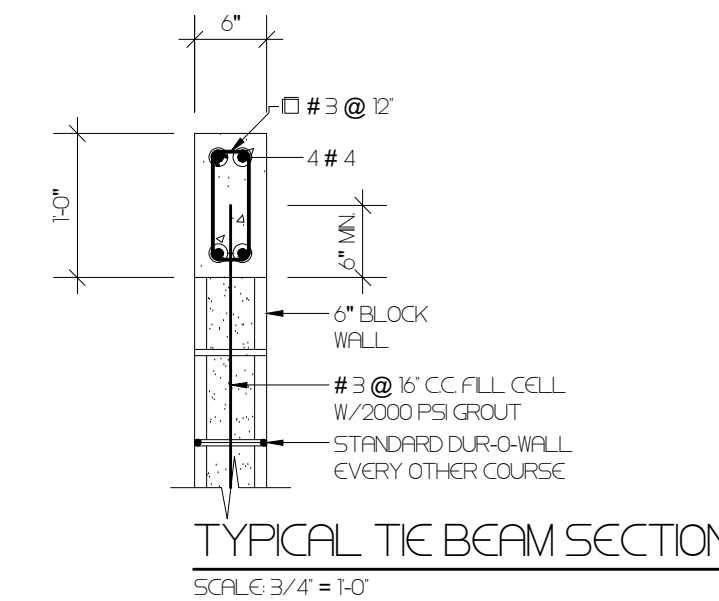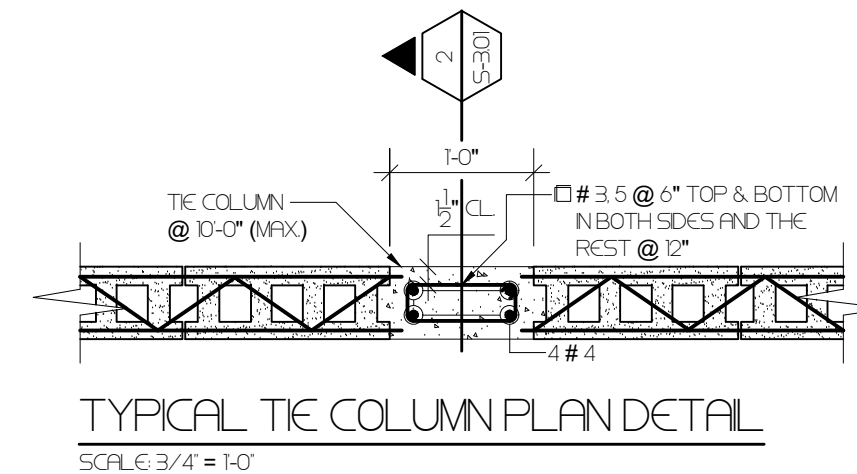

CAMANO
CALLE COSTA 391
OFFICE 201
SAN JUAN PR 00918
T/ 787 220 8633
E/ luiscamanos@gmail.com

CLIENT
INTERLINK CONSTRUCTION LLC.
DESIGN
CARLOS M PEREZ RIVERA, PE
DRAWN BY
CMR
CHK'D BY
CMR
DATE
SEPTEMBER 30, 2021


REVISIONS

NO.	DESCRIPTION	DATE

CERTIFIED CORRECT



CARLOS M. PÉREZ RIVERA
Ingeniero Licenciado
PO Box 314
Villalba, PR 00766
Tel. 787-462-3438
cpingenieros@outlook.com

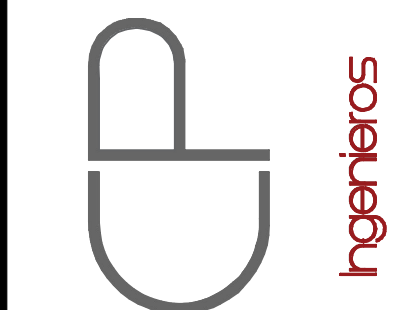

NOTE
THESE DRAWINGS AND ITS CONTENTS
ARE THE INTELLECTUAL PROPERTY OF
CARLOS M. PÉREZ RIVERA. THEY
SHALL BE USED AS A REFERENCE
DOCUMENT AND WORKING
INSTRUMENT ONLY BY THE PROJECT
OWNER TOTAL OR PARTIAL
REPRODUCTION OR USE OF THESE
PLANS, FOR OTHER PURPOSES
BESIDES THIS PROJECT IS STRICTLY
PROHIBITED WITHOUT THE
APPROPRIATE WRITTEN CONSENT OF
THIS FIRM AND SHALL BE RETURNED
TO OUR OFFICE IF REQUIRED.


PROJECT
MIRADOR LAS CASAS APARTMENTS
FULL REHABILITATION
SANTURCE, PR

TITLE
FOUNDATION PLAN

PAGE
S-3.01

1 OF 1

Certificación: Yo, Carlos M. Pérez Rivera, Ingeniero Licenciado Núm. 19137, certifico que soy el profesional que diseñó estos planos y las especificaciones complementarias. También certifico que entiendo que dichos planos y especificaciones cumplen con las disposiciones aplicables de los Reglamentos y Códigos de las Agencias, Juntas Reglamentadoras o Corporaciones Públicas con jurisdicción. Reconozco que cualquier declaración falsa o falsificación de los hechos que se haya producido sin conocimiento o por negligencia, ya sea por mí, mis agentes o empleados, o por otras personas con mi conocimiento, me hacen responsable de cualquier acción judicial y disciplinaria por la OIGPe y otras autoridades competentes, incluyendo, pero sin limitarse, a la terminación de la participación en los procedimientos de certificación profesional en la OIGPe.

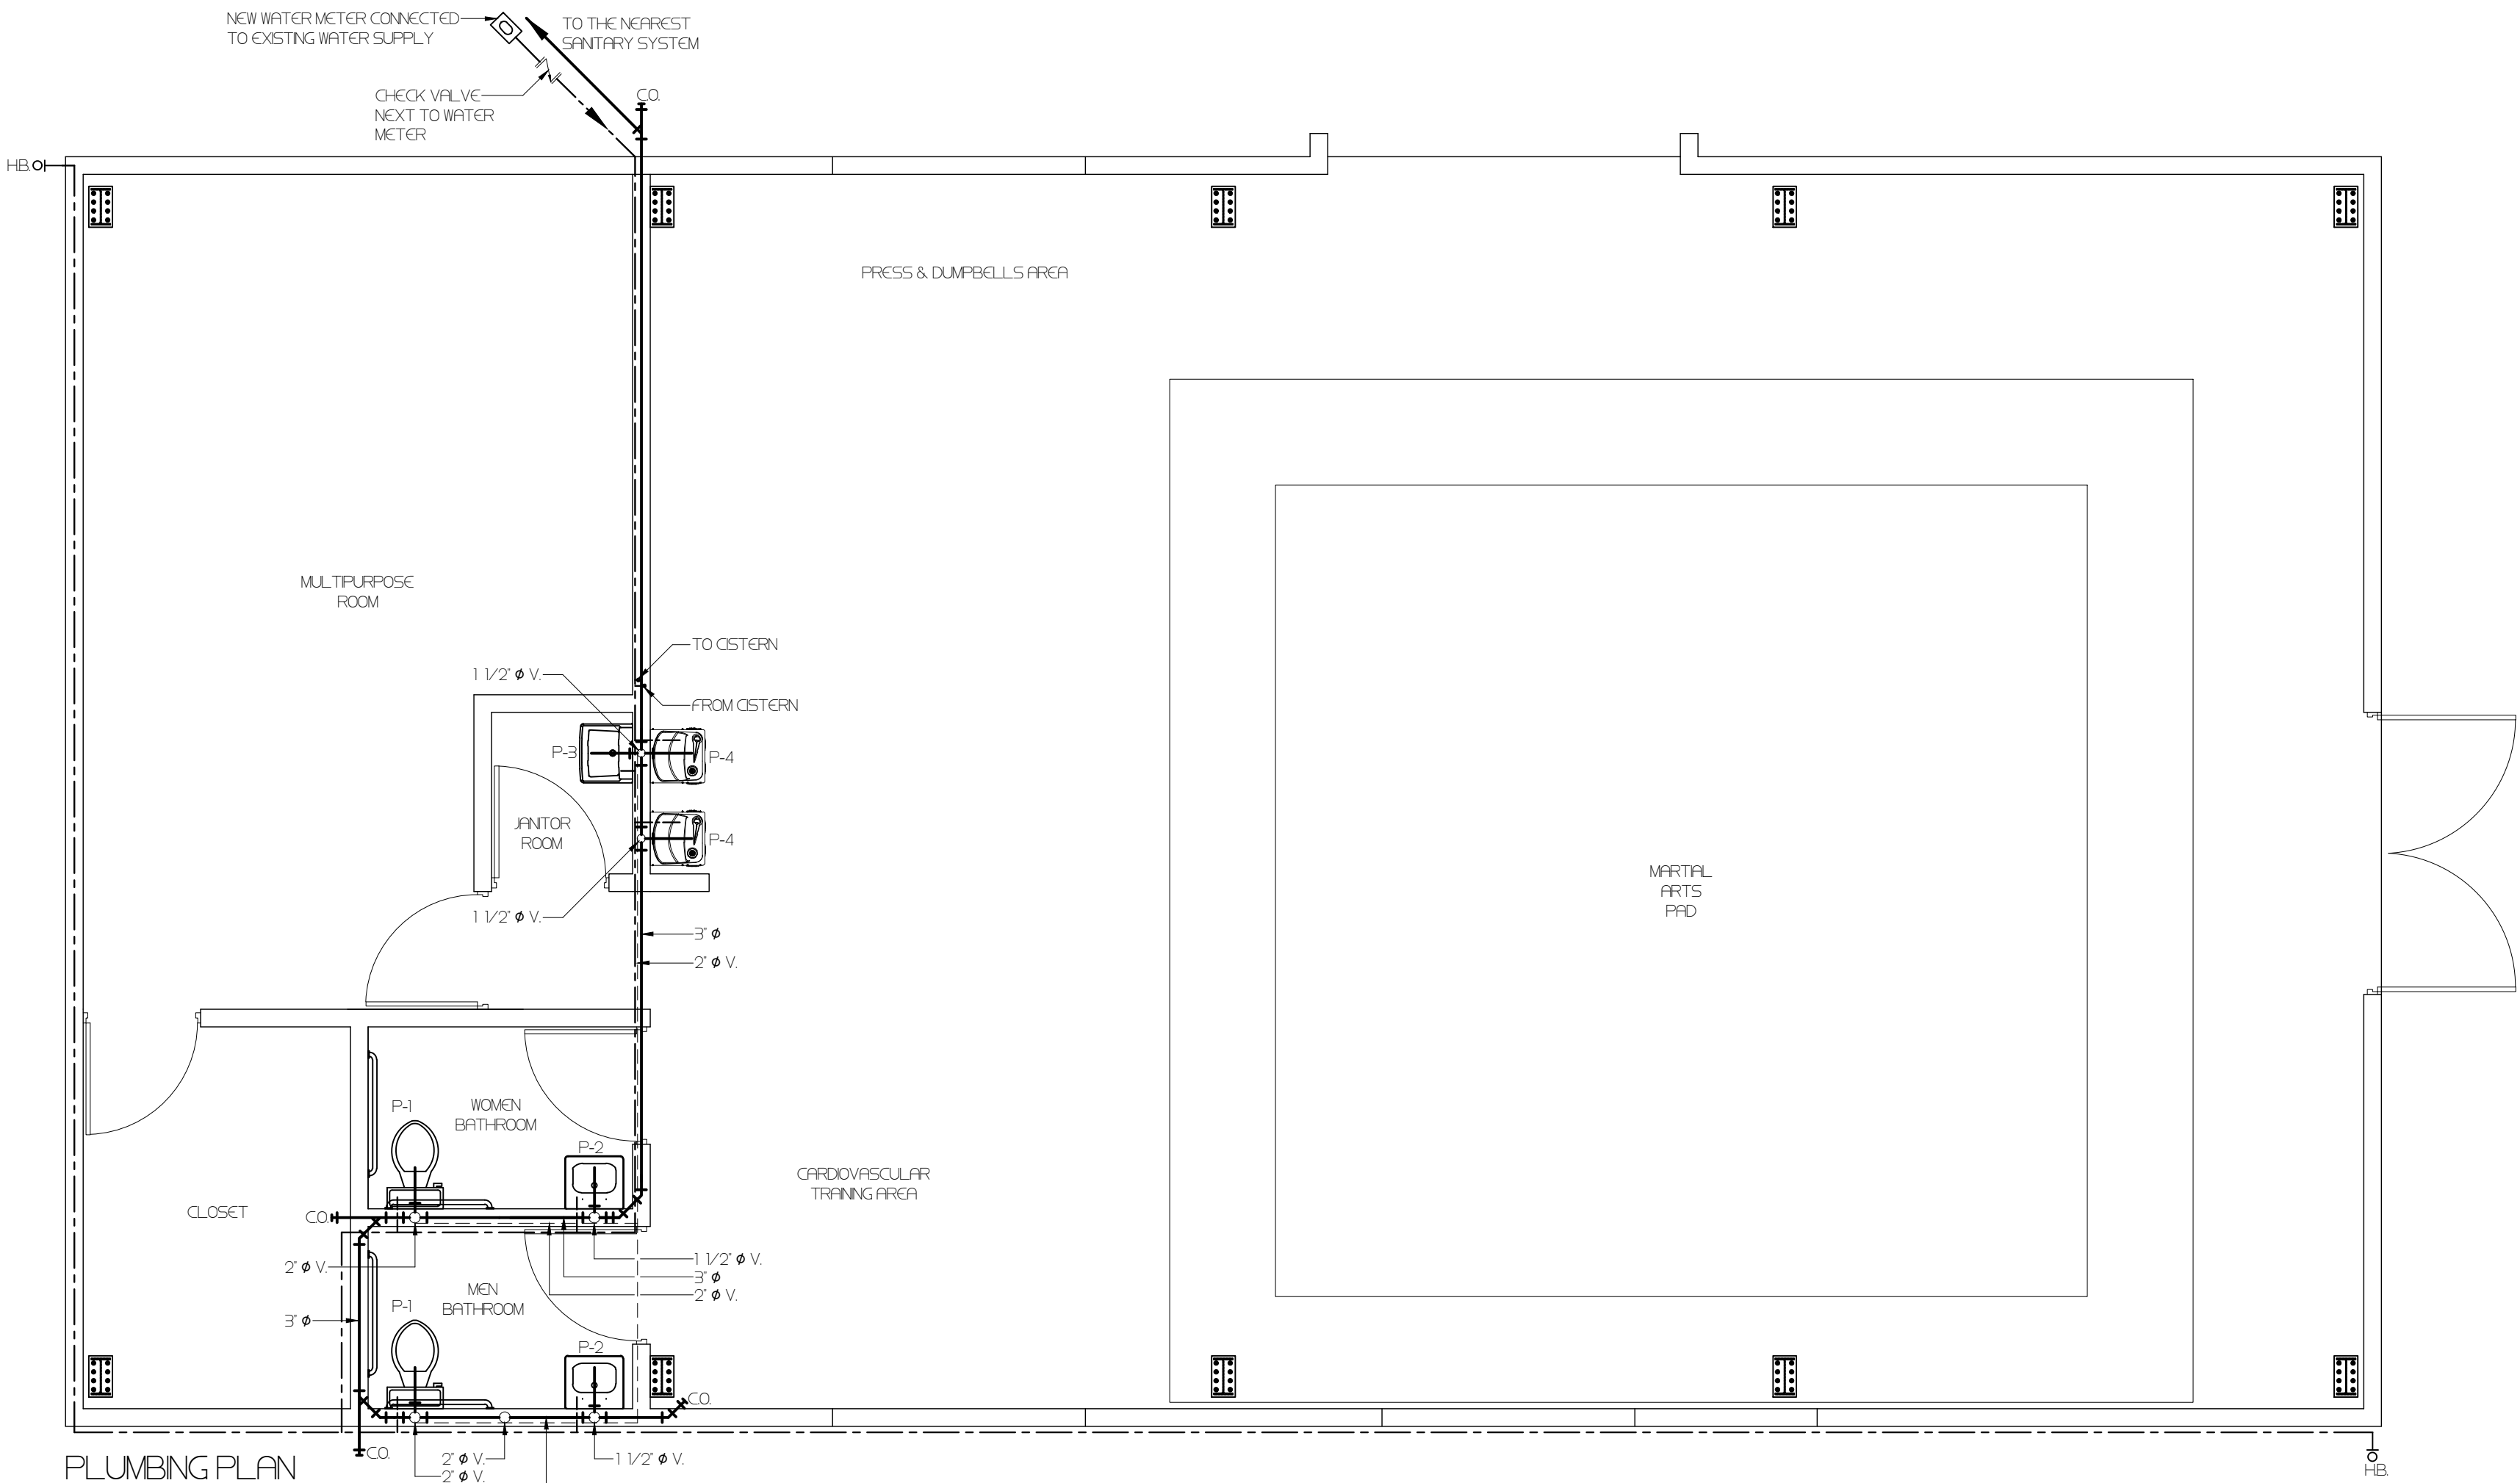


 



PLUMBING PLAN
SCALE 1/4" = 1'-0"

PLUMBING FIXTURE SCHEDULE

ITEM	QTY.	DESCRIPTION	MANUFACT.	CATALOG NO.
P-1	1	WATER CLOSET	KOHLER	K-359-R-0.4 ITEM K-359-R-R-0.4 ITEM
P-2	1	LAVATORY	KOHLER	K-1977-SS-R-0
P-3	1	SNK / JANTOR	Musco	Ultatub 24 X 20 - FLUCET K-8270-4-CP CORPLAS
P-4	2	Wall Mount PDR Cooler	Halsey Taylor	Model HFC355NF


PLUMBING SCHEDULE

FIXTURE	SYMBOLS	WASTE	VENTILATION	WATER	
				COLD	HOT
WATER CLOSET	P-1	3"	2"	3/4"	
LAVATORY	P-2	3"	1 1/2"	3/4"	
SNK / JANTOR	P-3	3"	1 1/2"	3/4"	
Wall Mount PDR Cooler	P-4	3"		3/4"	


PPING SPECIFICATIONS SCHEDULE		PVC SDR 35	PVC SDR 40	PVC SDR 14	3/4" COPPER PRT TYPE K	1/2" COPPER PRT TYPE L
SERVICE	LOCATION					
SANITARY DRAIN	BRANCHES ABOVE GROUND		●			
	VERTICAL STACK		●			
	UNDERGROUND & OUTSIDE BLDG		●			
VENTS	HORIZONTAL		●			
	VERTICAL		●			
STORMS DRAIN	ABOVE GROUND		●			
	UNDERGROUND BLDG	●				
WATER	UNDERGROUND OUTSIDE BLDG					●
	ABOVE GROUND				●	
EXHAUST VENT	UNDER GROUND		●			
	VERTICAL STACK		●			
AIR CONDITION	ABOVE GROUND					●
	VERTICAL STACK					●

NOTES


- PLUMBING FIXTURES SHALL BE SUPPLIED WITH ALL ACCESSORIES SUCH AS P-TRAPS, ANGLE SUPPLY VALVE, DRAINING ECT. REQUIRED FOR ITS INSTALLATION.
- PROVIDE CHAIR CHANGER FOR THE PROPER SUPPORT OF LAVATORIES AND URINALS AS PER MANUFACTURES RECOMMENDATIONS.
- INSTALL 2'-6" AFF. TO THE TOP SNK. RM.

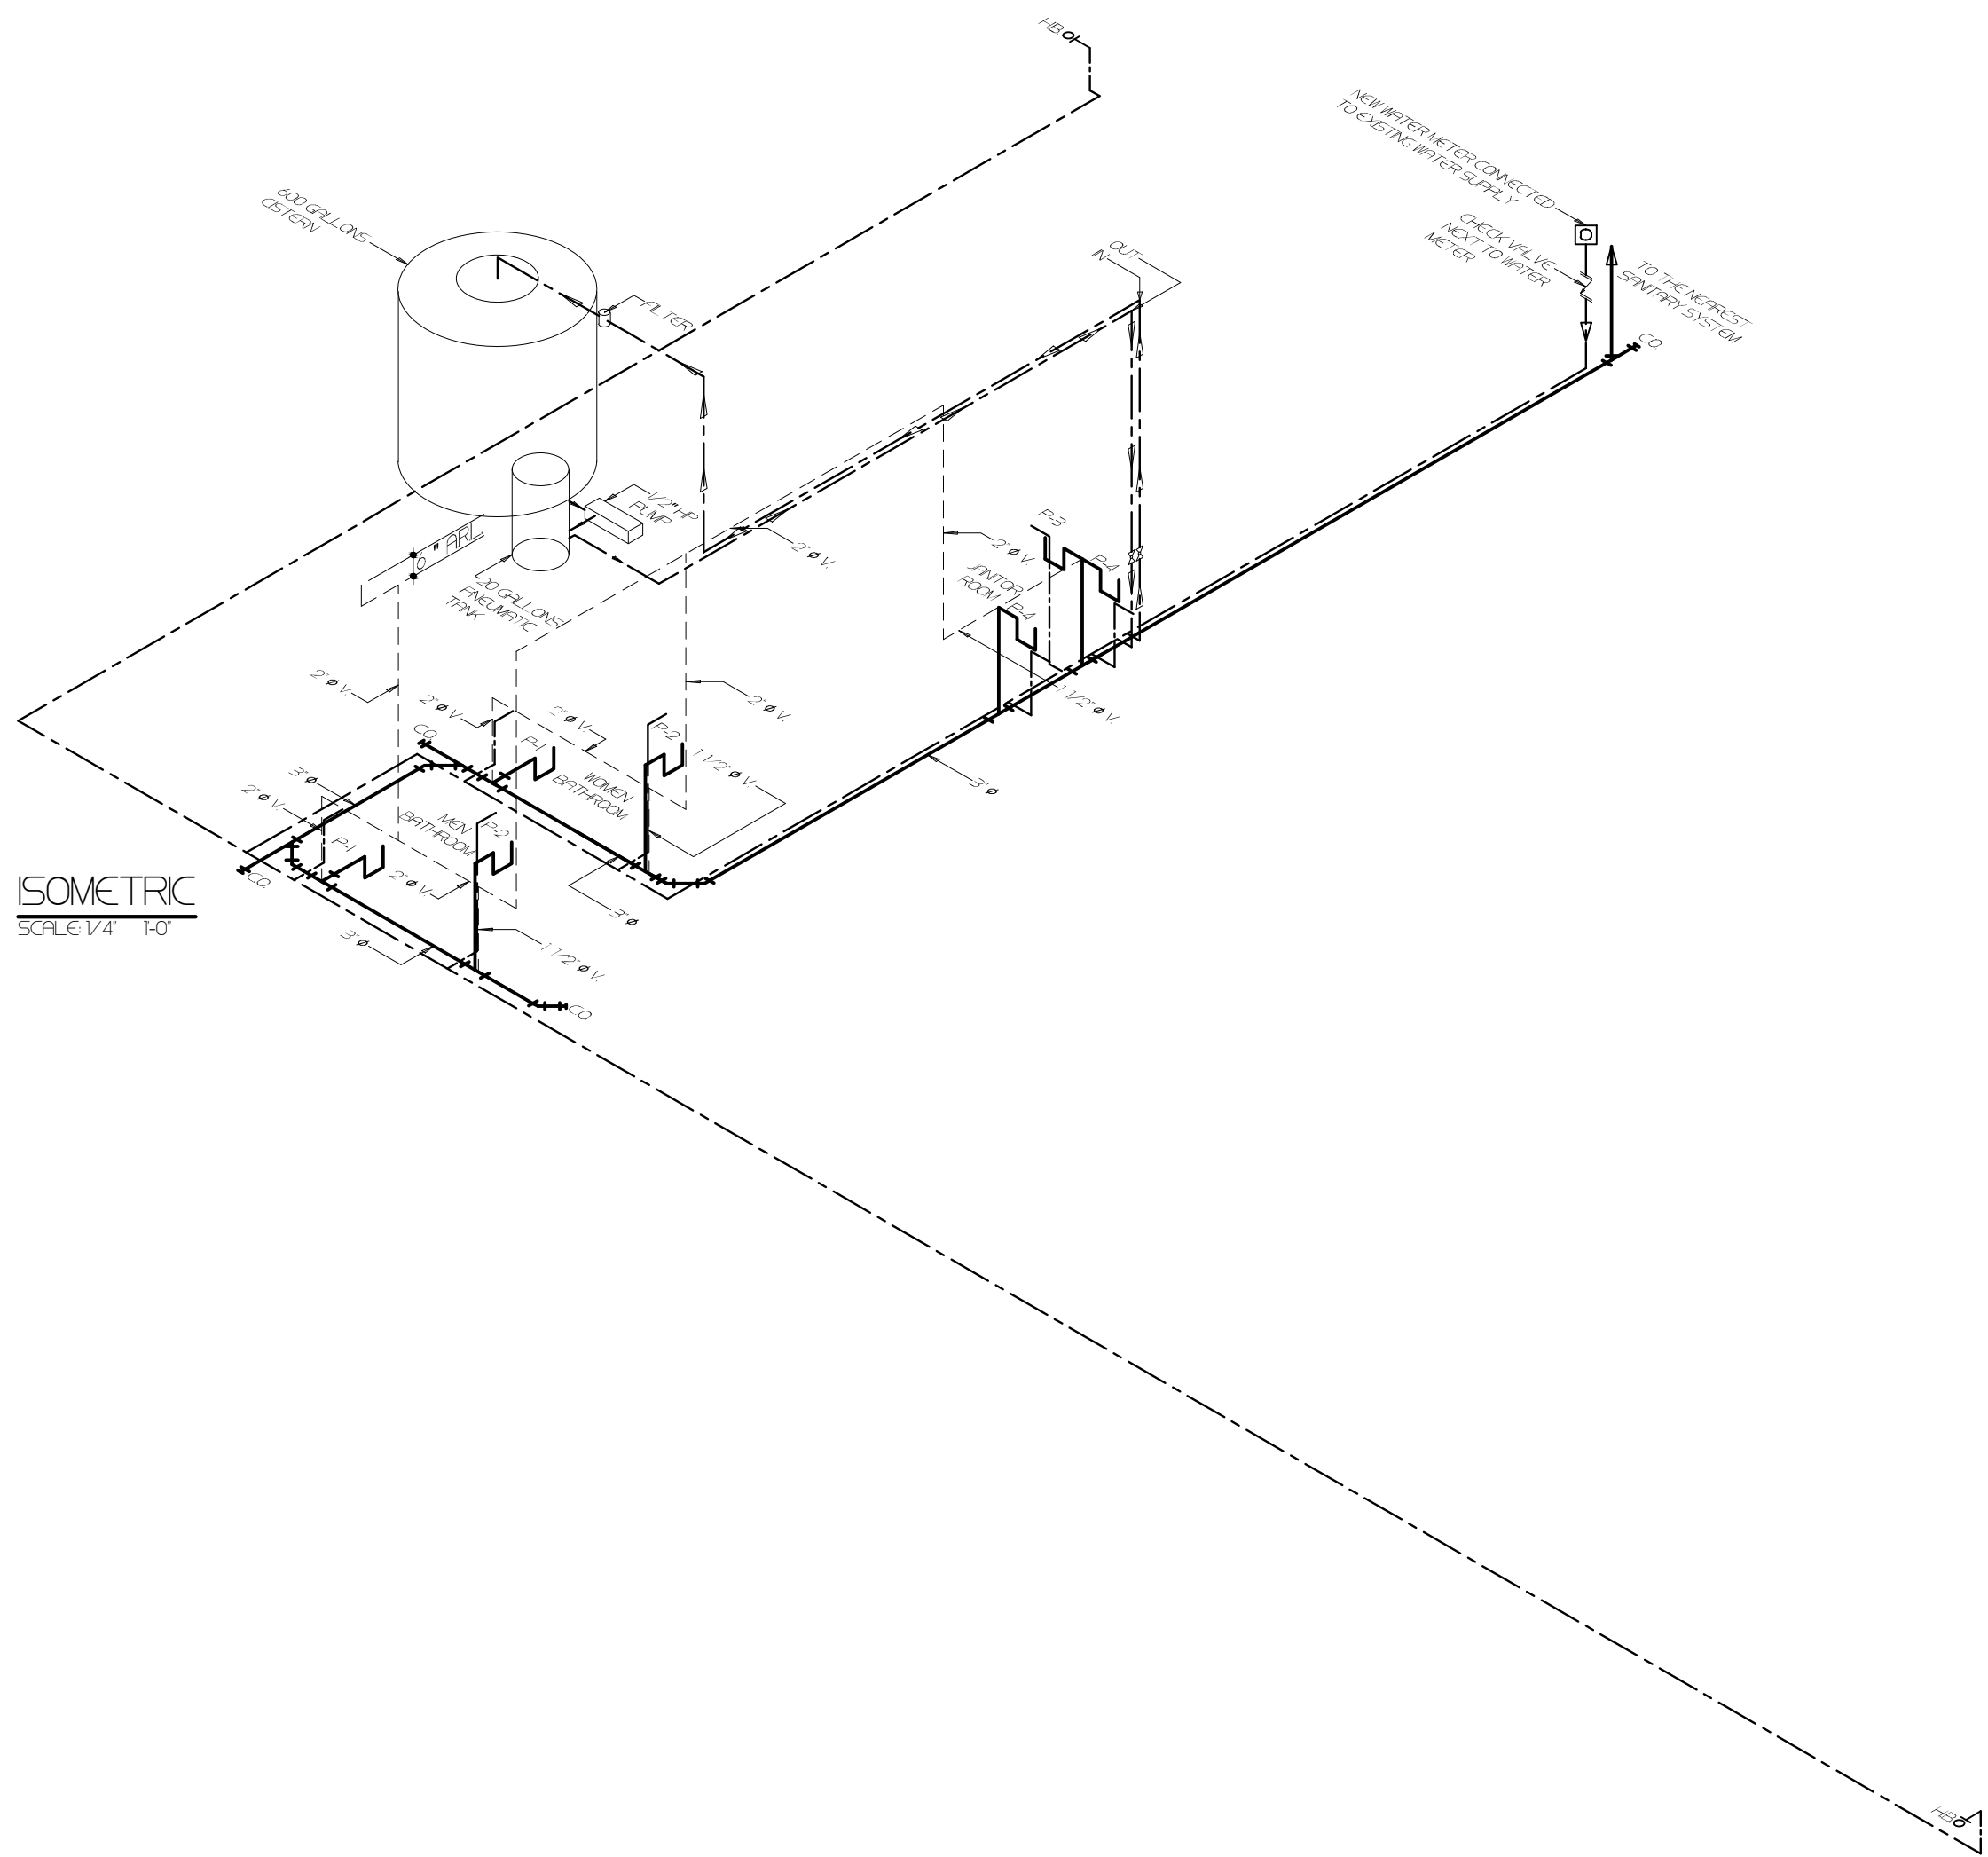

ISOMETRIC
SCALE 1/4" = 1'-0"

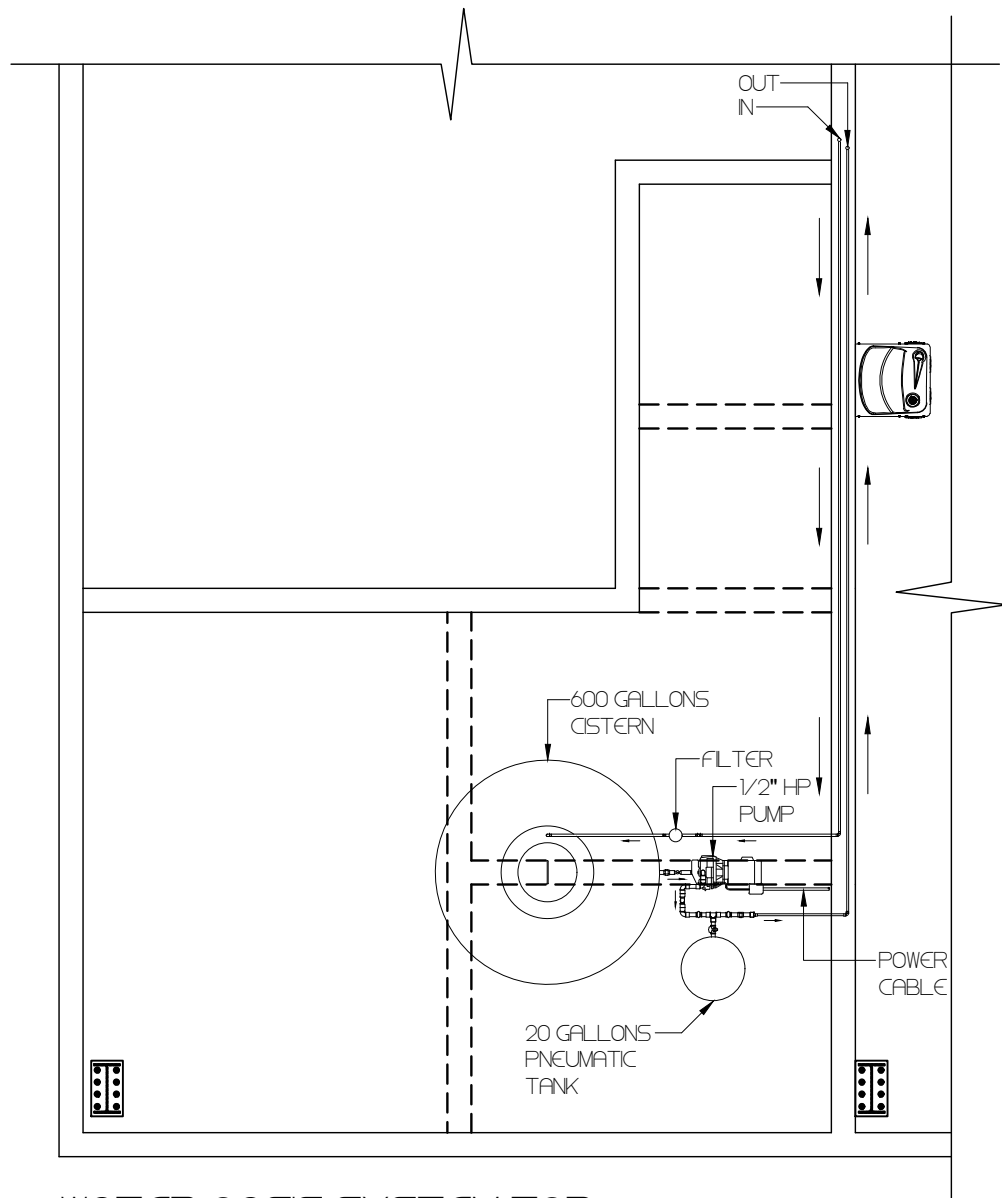

WATER OASIS SYSTEM TOP
LOCATED AT ROOF BATHROOMS
SCALE 1/4" = 1'-0"

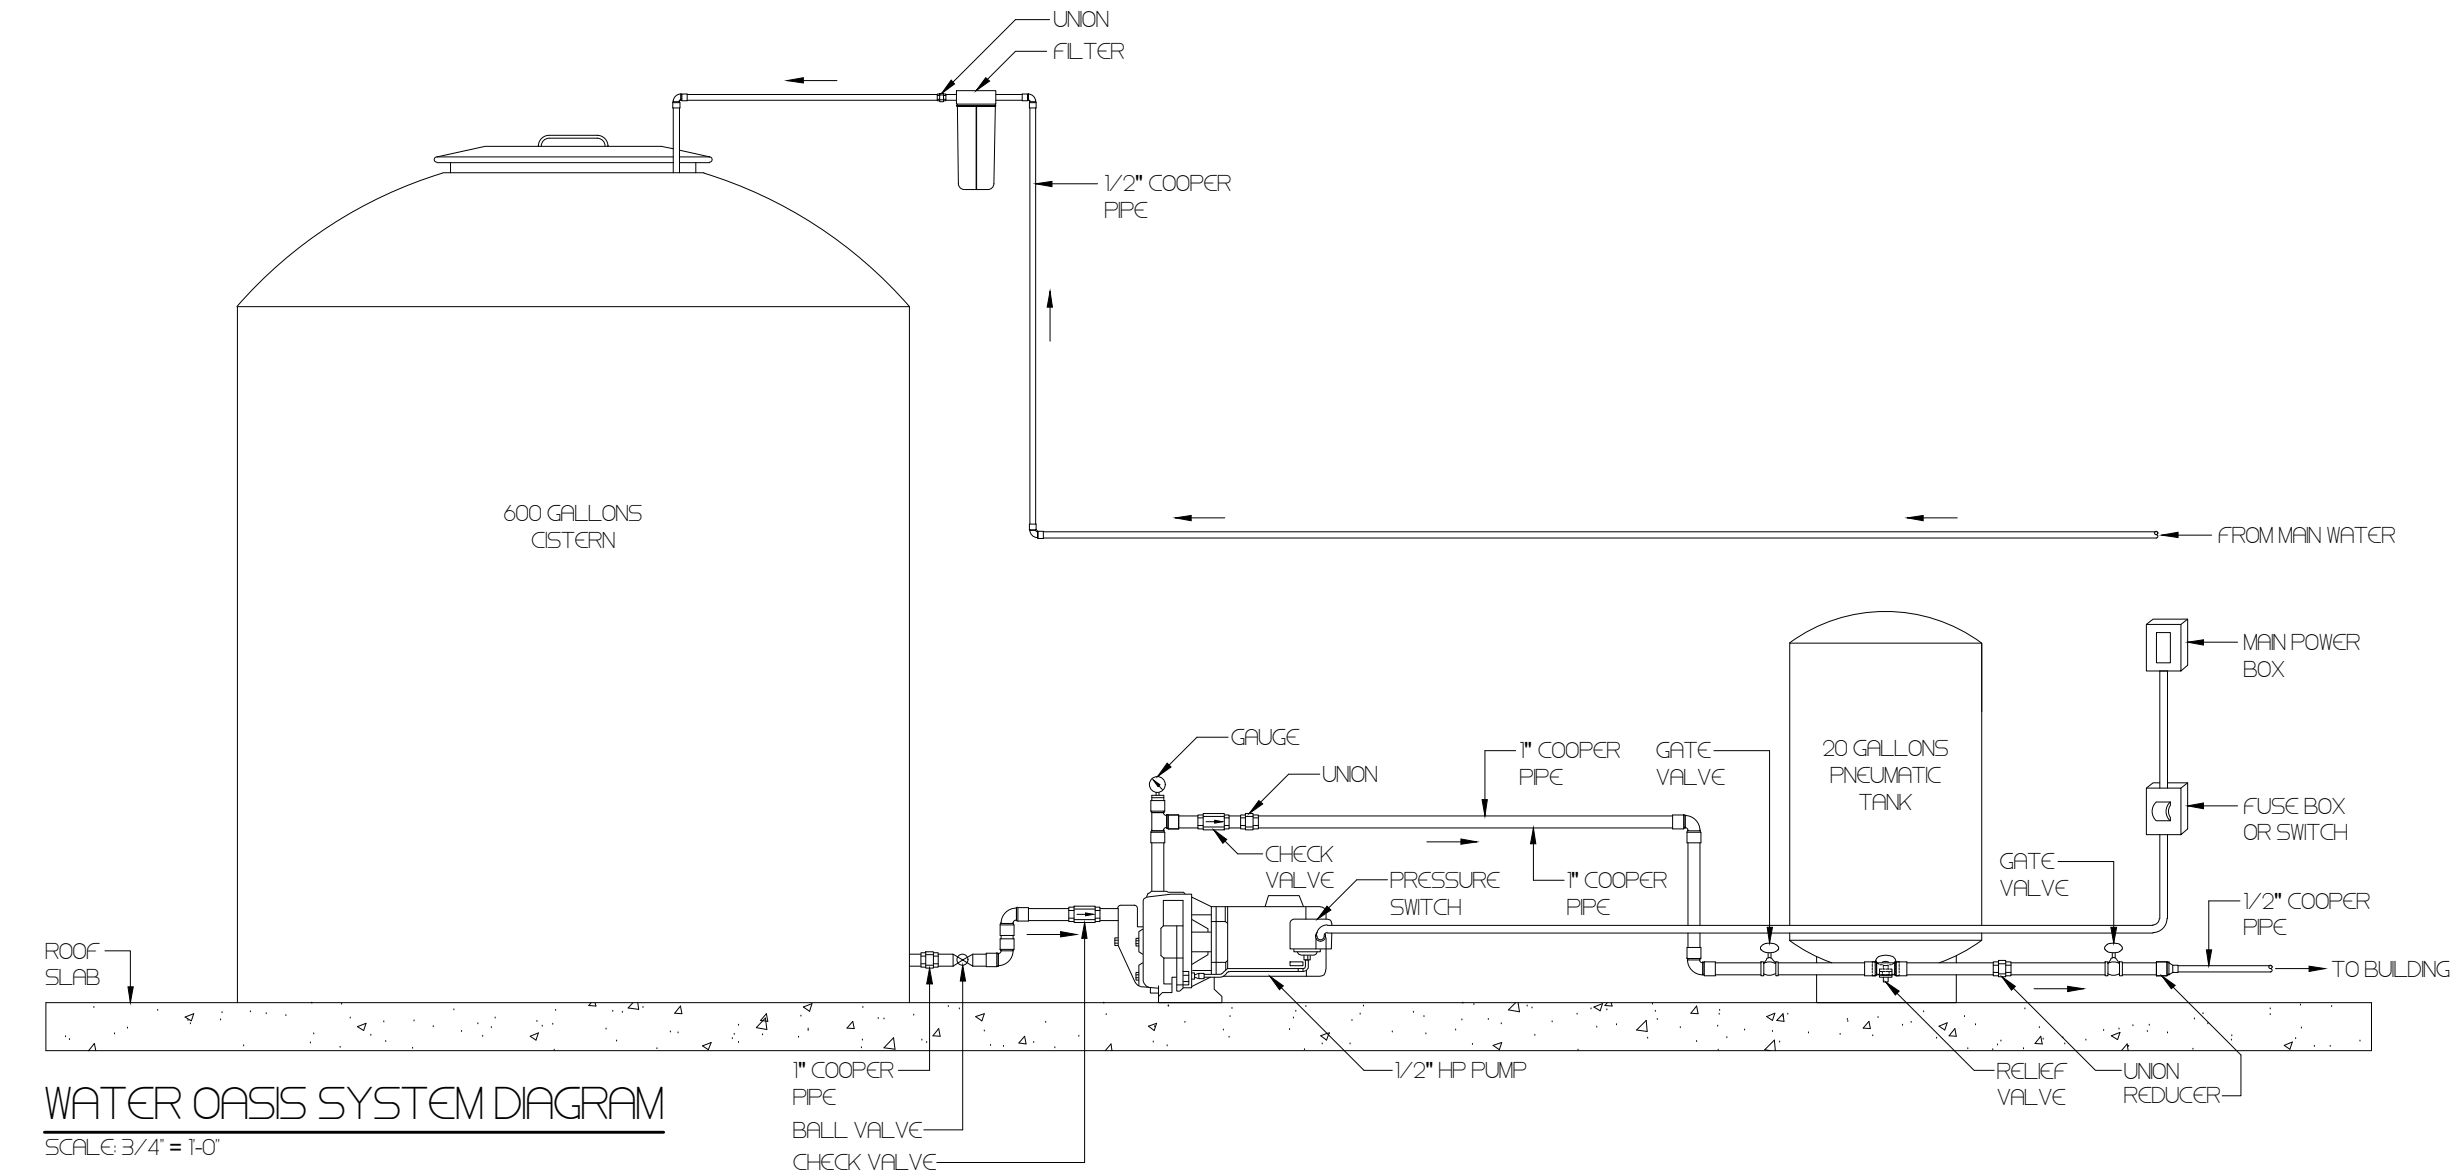

WATER OASIS SYSTEM DIAGRAM
SCALE 3/4" = 1'-0"

CAMANO
INGENIEROS
CALLE COSTA 391
OFFICE 201
SAN JUAN PR 00918
T/ 787 220 8633
E/ luiscamanos@gmail.com

CLIENT
INTERLINK CONSTRUCTION LLC.
DESIGN
CARLOS M PEREZ RIVERA, PE
DRAWN BY
CMR
CHKD BY
CMR
DATE
SEPTEMBER 30, 2021


REVISIONS

NO.	DESCRIPTION	DATE

CERTIFIED CORRECT



CARLOS M. PÉREZ RIVERA
Ingeniero Licenciado
PO Box 314
Villalba, PR 00766
Tel. 787-462-3438
cpingenieros@outlook.com

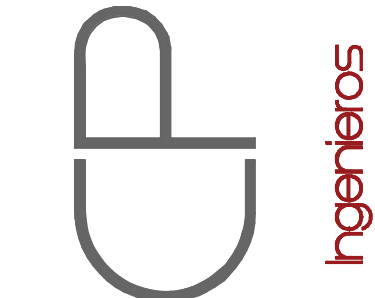

NOTE

THESE DRAWINGS AND ITS CONTENTS ARE THE INTELCTUAL PROPERTY OF CARLOS M. PÉREZ RIVERA. THEY SHALL BE USED AS A REFERENCE DOCUMENT AND WORKING INSTRUMENT ONLY BY THE PROJECT OWNER TOTAL OR PARTIAL REPRODUCTION OR USE OF THESE PLANS, FOR OTHER PURPOSES BESIDES THIS PROJECT IS STRICTLY PROHIBITED WITHOUT THE APPROPRIATE WRITTEN CONSENT OF THIS FIRM AND SHALL BE RETURNED TO OUR OFFICE IF REQUIRED.

PROJECT
MIRADOR LAS CASAS APARTMENTS
FULL REHABILITATION
SANTURCE, PR


TITLE
PLUMBING PLAN
&
ISOMETRIC

PAGE

P-3.01

1 OF 1

Certificación: Yo, Carlos M. Pérez Rivera, Ingeniero Licenciado Núm. 19137, certifico que soy el profesional que diseñó estos planos y las especificaciones complementarias. También certifico que entiendo que dichos planos y especificaciones cumplen con las disposiciones aplicables del Reglamento Conjunto y las disposiciones aplicables de los Reglamentos y Códigos de las Agencias, Juntas Reglamentadoras o Corporaciones Públicas con jurisdicción. Reconozco que cualquier declaración falsa o falsificación de los hechos que se haya producido sin conocimiento o por negligencia, ya sea por mí, mis agentes o empleados, o por otras personas con mi conocimiento, me hacen responsable de cualquier acción judicial y disciplinaria por la OIGPe y otras autoridades competentes, incluyendo, pero sin limitarse, a la terminación de la participación en los procedimientos de certificación profesional en la OIGPe.

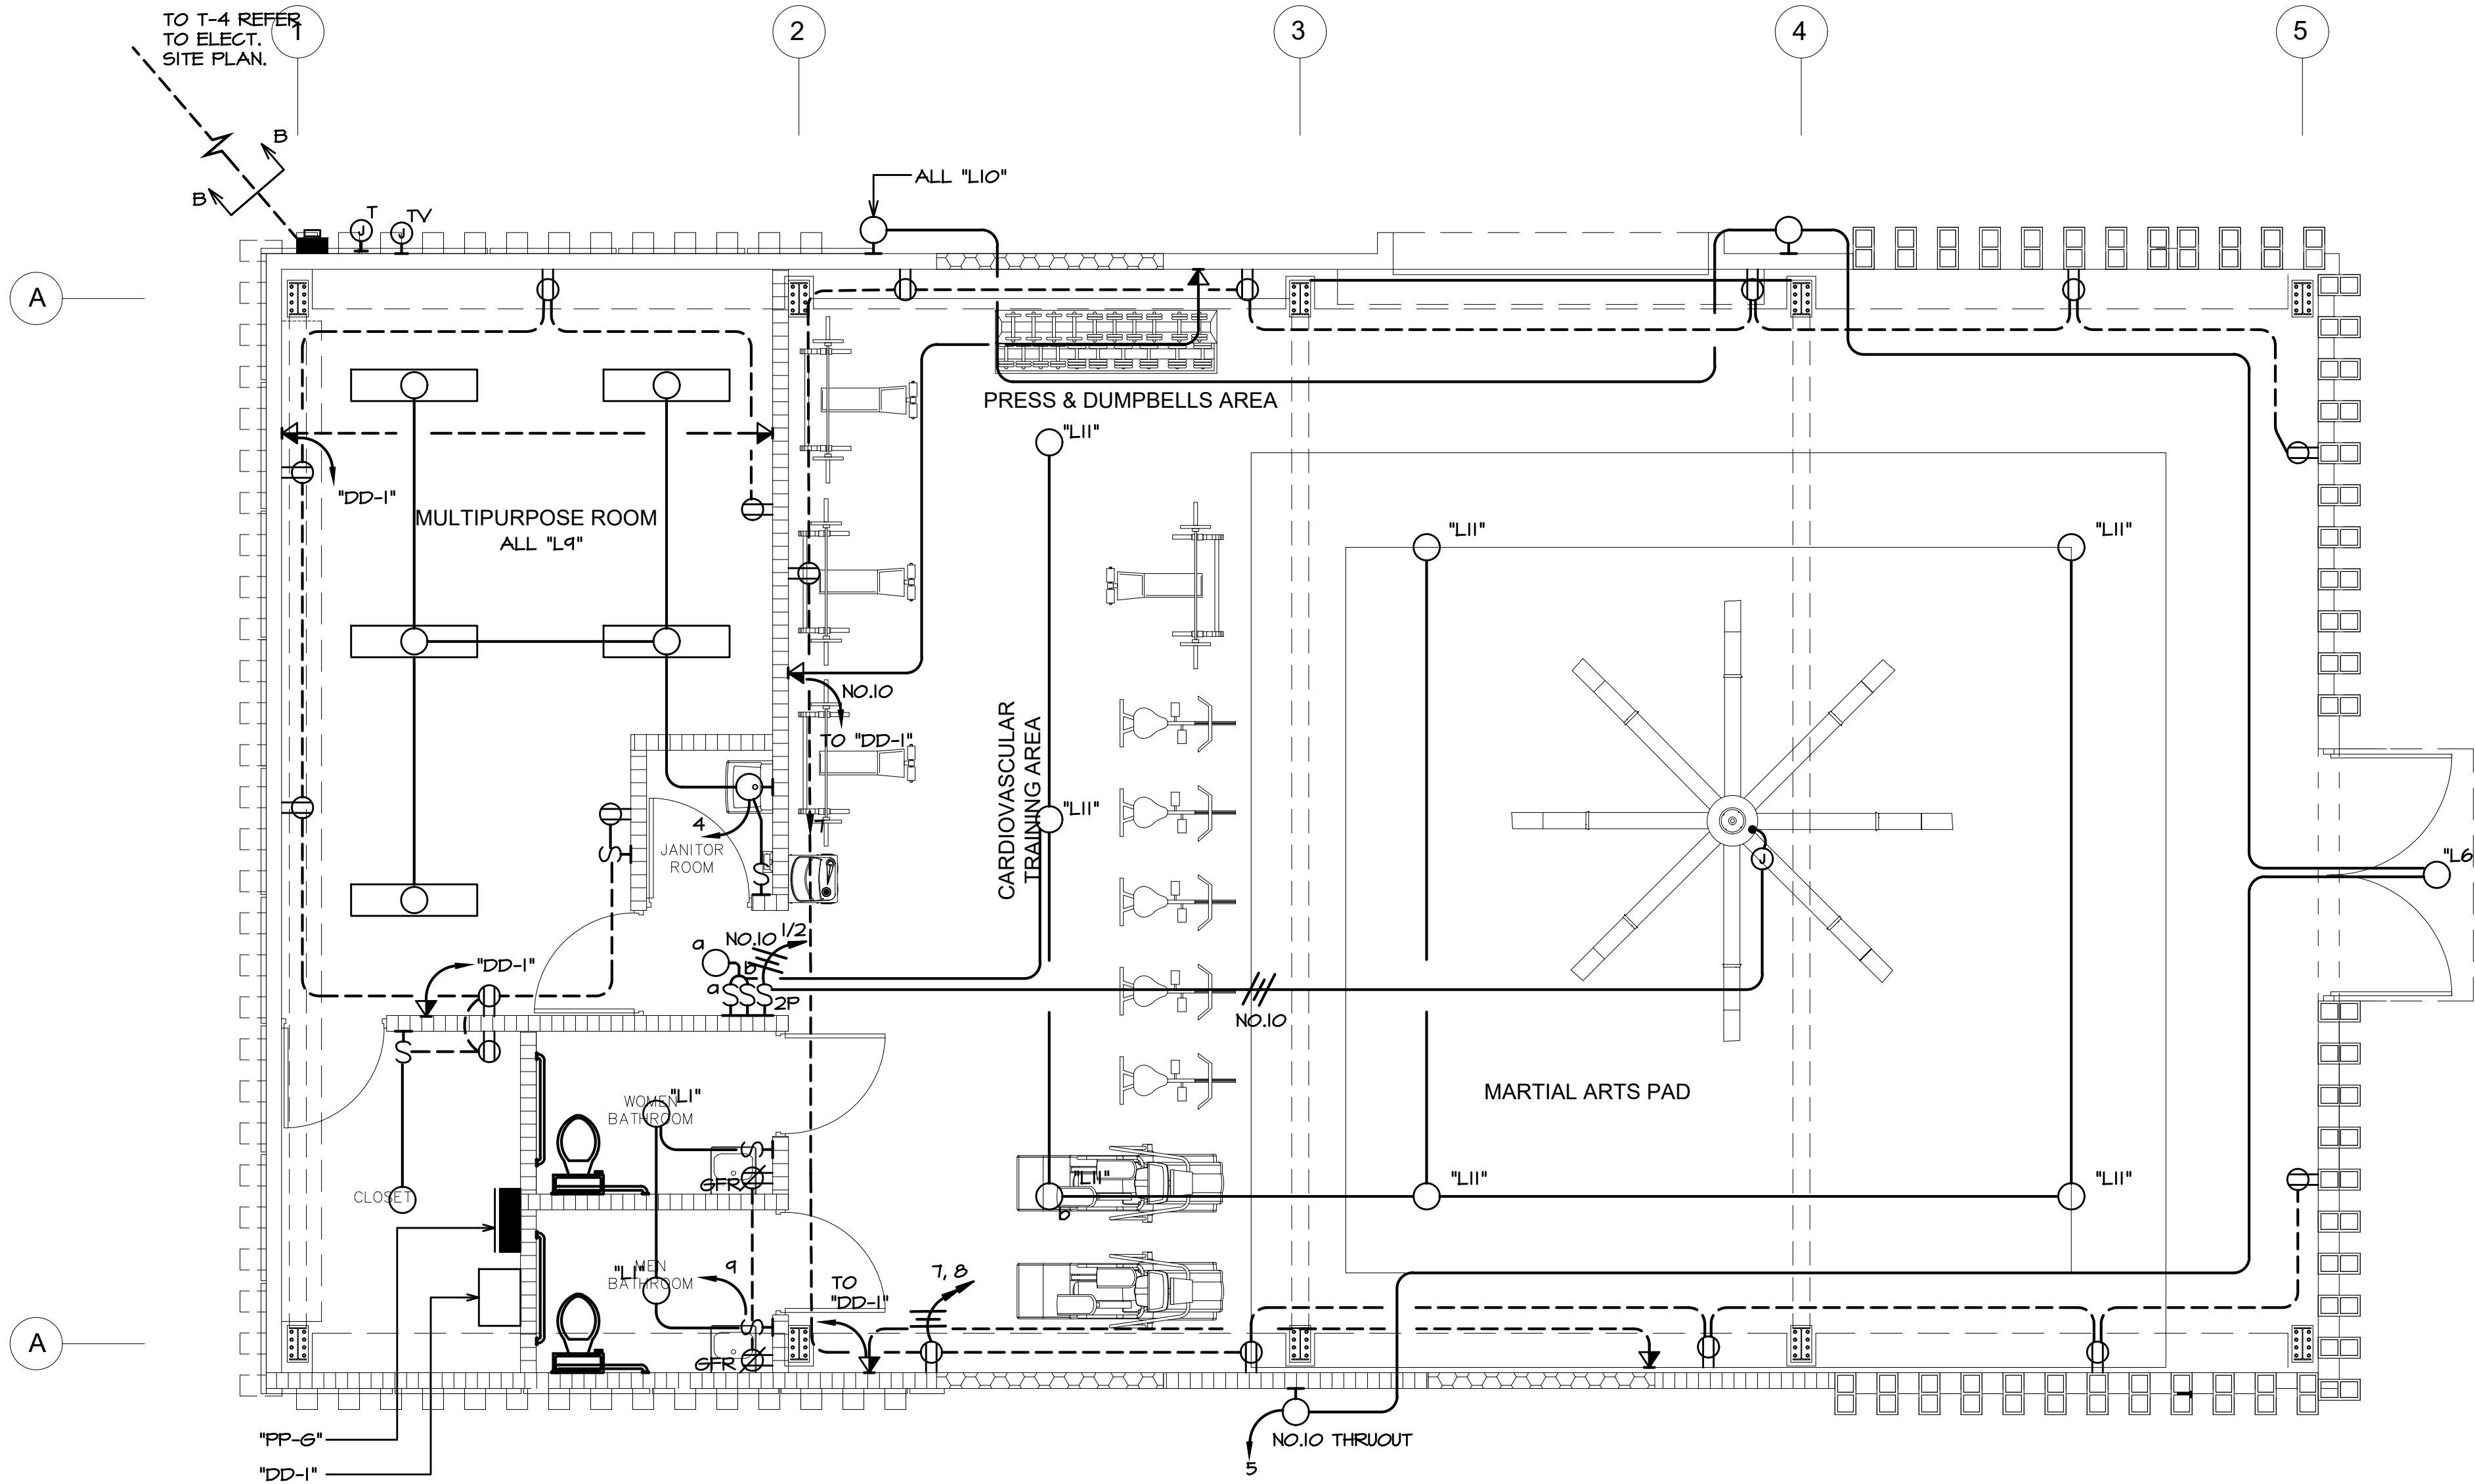

GYM - ELECTRICAL PLAN

SCALE: 1/4"=1'-0"

NOTES:

- ① ALL CIRCUITS TO PANELBOARD "PP-G".

PANEL SCHEDULE				
DESCRIPTION	CIRC	POLES	TRIP	USE
"PP-G" PANELBOARD 1PH, 3W. 120/240V. 200 Amp, M10	1/2	2	30	FAN
	3	1	20	LIGHTING
	4	1	20	LIGHTING
	5	1	20	EXTERIOR LIGHTING (1)
	6	1	20	RECEPTACLES
	7,8	1	20	RECEPTACLES
	9	1	20	BATHROOM RECEPTACLES
	10-30	1	-	SPACE


(1)- THRU PHOTOCELL

CLIENT
WEST CORP.
DESIGN
E. FIGUEROA
DRAWN BY
J.I.R.C.
CHK'D BY
E. FIGUEROA
DATE
OCT.15.18


REVISIONS

1	5.24.17

CERTIFIED CORRECT

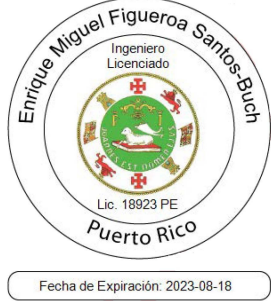

CARLOS M. PÉREZ RIVERA
Ingeniero Licenciado
PO Box 314
Villalba, PR 00766
Tel. 787-462-3438
cpingenieros@outlook.com

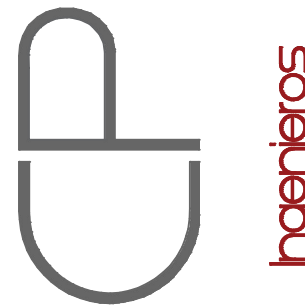

NOTE

THESE DRAWINGS AND ITS CONTENTS ARE THE INTELCTUAL PROPERTY OF CARLOS M. PÉREZ RIVERA. THEY SHALL BE USED AS A REFERENCE DOCUMENT AND WORKING INSTRUMENT ONLY BY THE PROJECT OWNER TOTAL OR PARTIAL REPRODUCTION OR USE OF THESE PLANS, FOR OTHER PURPOSES BESIDES THIS PROJECT IS STRICTLY PROHIBITED WITHOUT THE APPROPRIATE WRITTEN CONSENT OF THIS FIRM AND SHALL BE RETURNED TO OUR OFFICE IF REQUIRED.

PROJECT
MIRADOR LAS CASAS APARTMENTS
FULL REHABILITATION
SANTURCE, PR


TITLE
ELECTRICAL PLAN
NEW GYM

PAGE
E-3.01
OF -

e figueroa p.s.c.
INGENIEROS CONSULTORES
República de Puerto Rico, Calle A #195, San Juan, PR 00926
Tel: 787-220-4634 / 4635-3636

CAMANO

CALLE COSTA 391
OFFICE 201
SAN JUAN, PR 00916
T/ 787 220 8633
E/ luiscamanos@gmail.com

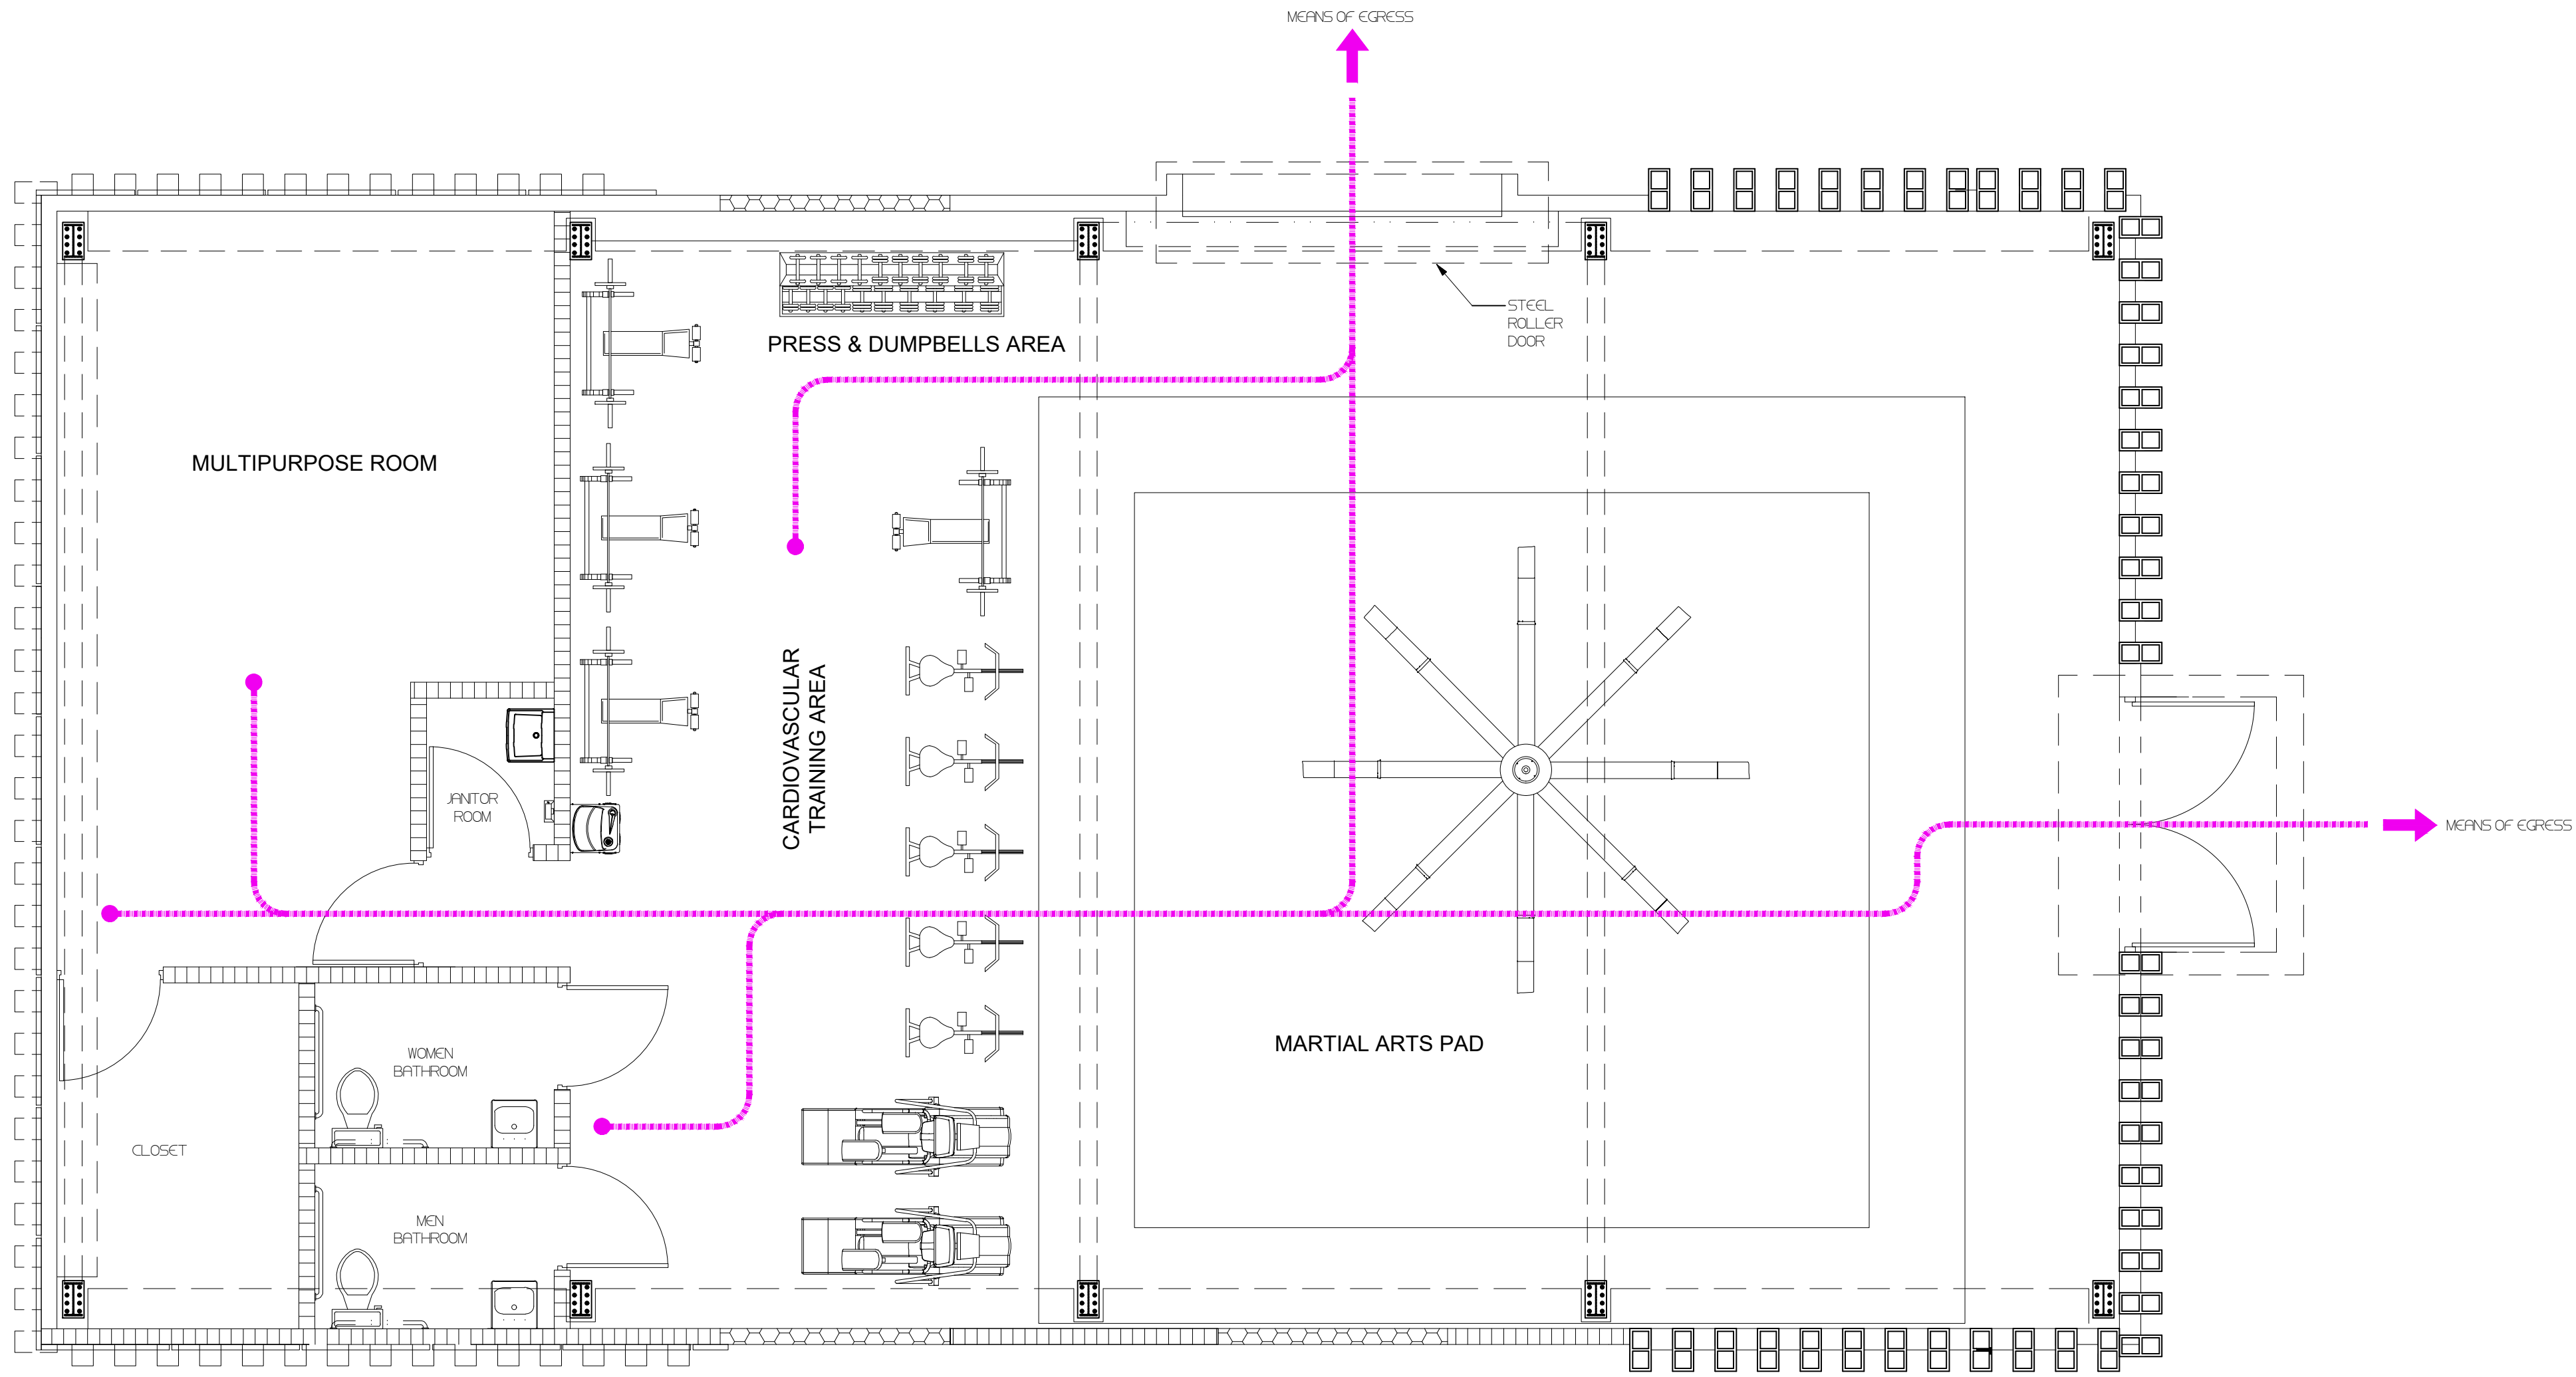

GYM BUILDING EGRESS FLOOR PLAN
SCALE: 1/4" = 1'-0"

LEGEND:
MEANS OF EGRESS

CAMANO
CALLE COSTA 391
OFFICE 201
SAN JUAN PR 00918
T/ 787 220 8633
E/ luiscamanos@gmail.com

CLIENT
INTERLINK CONSTRUCTION LLC.
DESIGN
CARLOS M PEREZ RIVERA, PE
DRAWN BY
CMR
CHK'D BY
CMR
DATE
SEPTEMBER 30, 2021

REVISIONS



CARLOS M. PÉREZ RIVERA
Ingeniero Licenciado
PO Box 314
Villalba, PR 00766
Tel. 787-462-3438
cpingenieros@outlook.com



NOTE
THESE DRAWINGS AND ITS CONTENTS ARE THE INTELLECTUAL PROPERTY OF CARLOS M. PÉREZ RIVERA. THEY SHALL BE USED AS A REFERENCE DOCUMENT AND WORKING INSTRUMENT ONLY BY THE PROJECT OWNER TOTAL OR PARTIAL. REPRODUCTION OR USE OF THESE PLANS, FOR OTHER PURPOSES BESIDES THIS PROJECT IS STRICTLY PROHIBITED WITHOUT THE APPROPRIATE WRITTEN CONSENT OF THIS FIRM AND SHALL BE RETURNED TO OUR OFFICE IF REQUIRED.

PROJECT
MIRADOR LAS CASAS APARTMENTS
FULL REHABILITATION
SANTURCE, PR

TITLE
GYM
BUILDING EGRESS
FLOOR PLAN

PAGE
EMRG-3.01

Certificación: Yo, Carlos M. Pérez Rivera, Ingeniero Licenciado Núm. 19137, certifico que soy el profesional que diseñó estos planos y las especificaciones complementarias. También certifico que entiendo que dichos planos y especificaciones cumplen con las disposiciones aplicables del Reglamento Conjunto y las disposiciones aplicables de los Reglamentos y Códigos de las Agencias, Juntas Reglamentadoras o Corporaciones Públicas con jurisdicción. Reconozco que cualquier declaración falsa o falsificación de los hechos que se haya producido sin conocimiento o por negligencia, ya sea por mí, mis agentes o empleados, o por otras personas con mi conocimiento, me hacen responsable de cualquier acción judicial y disciplinaria por la OIGPe y otras autoridades competentes, incluyendo, pero sin limitarse, a la terminación de la participación en los procedimientos de certificación profesional en la OIGPe.