

Residence Entrance and Orchard Area

Residencial Mirador Las Casas - Conceptual Landscape Proposal

PLANT PALETTE

TREES



T-CE *Conocarpus erectus*
Green Buttonwood



T-KF *Kruggiodendron ferreum* Black Ironwood Tree



TFL-CJ *Cassia javanica*
Pink Shower

SHRUBS



S-NF *Nephrolepis biserrata* Macho Fern



S-H *Heliconia* spp.
Heliconia



S-IX *Ixora*
Maui Sunset


GROUNDCOVERS



GC-BR *Barleria repens*
Coral creeper



GC-FM *Ficus microcarpa*
Gree Island Ficus

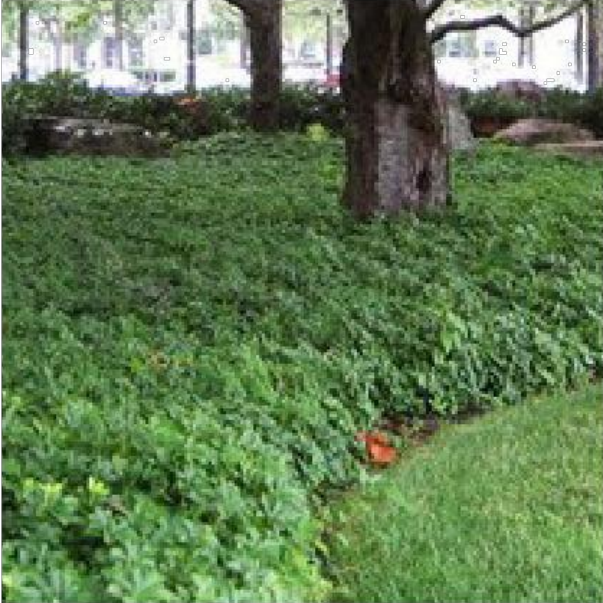

GC-TA *Trachelospermum asiaticum* Asiatic Jasmine

ORCHARD PALETTE

- | | |
|-------------|-------------------------|
| Tomatos | Plantain |
| Peppers | Bananas |
| Sweet peper | Papaya |
| Ginger | Pumking |
| Lettuces | Celery |
| Chives | Chayote |
| Onions | Herbs |
| Eggplants | Star Fruit |
| Beans | Pineapple |
| Green beans | West Indian Cherry Tree |
| Carrots | Aloe |
| Cabbage | |
| Bell Pepper | |
| Cucumber | |
| Zuchinni | |
| Garlic | |

CLIENT
INTERLINK CONSTRUCTION LLC.
DESIGN
CARLOS M PEREZ RIVERA, PE
DRAWN BY
CMR
CHECKED BY
CMR
DATE
SEPTEMBER 30, 2021

REVISIONS


NO.	DESCRIPTION

CERTIFIED CORRECT



CARLOS M. PÉREZ RIVERA
Ingeniero Licenciado

PO Box 314
Villalba, PR 00766
Tel. 787-462-3438
cpingenieros@outlook.com

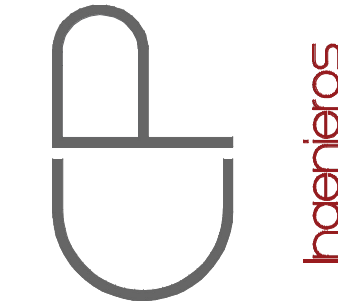

NOTE
THESE DRAWINGS AND ITS CONTENTS ARE THE INTELLECTUAL PROPERTY OF CARLOS M. PÉREZ RIVERA. THEY SHALL BE USED AS A REFERENCE DOCUMENT AND WORKING INSTRUMENT ONLY BY THE PROJECT OWNER TOTAL OR PARTIAL REPRODUCTION OR USE OF THESE PLANS, FOR OTHER PURPOSES BESIDES THIS PROJECT IS STRICTLY PROHIBITED WITHOUT THE APPROPRIATE WRITTEN CONSENT OF THIS FIRM AND SHALL BE RETURNED TO OUR OFFICE IF REQUIRED.


PROJECT
MIRADOR LAS CASAS
FULL REHABILITATION
SANTURCE, PR

TITLE
RESIDENCE ENTRANCE AND ORCHARD AREA CONCEPTUAL LANDSCAPE PROPOSAL

PAGE

LS-1

Certificación: Yo, Carlos M. Pérez Rivera, Ingeniero Licenciado N.º 19137, certifico que soy el profesional que diseñé estos planos y las especificaciones complementarias. También certifico que entiendo que dichos planos y especificaciones cumplirán con las disposiciones aplicables del Reglamento Constructor y las disposiciones aplicables de las Reglamentaciones y Códigos de las Agencias, Luntas Reglamentadoras o Comisiones Públicas con jurisdicción. Reconozco que cualquier declaración falsa o falsificación de los hechos que se haya producido sin conocimiento o por negligencia, ya sea por mí, mis agentes o empleados, o por otras personas con mi consentimiento, me hacen responsable de cualquier acción judicial y disciplinaria por la OIGPE y otras autoridades competentes, incluyendo, pero sin limitarse, a la terminación de la participación en los procedimientos de certificación profesional en la OIGPE.

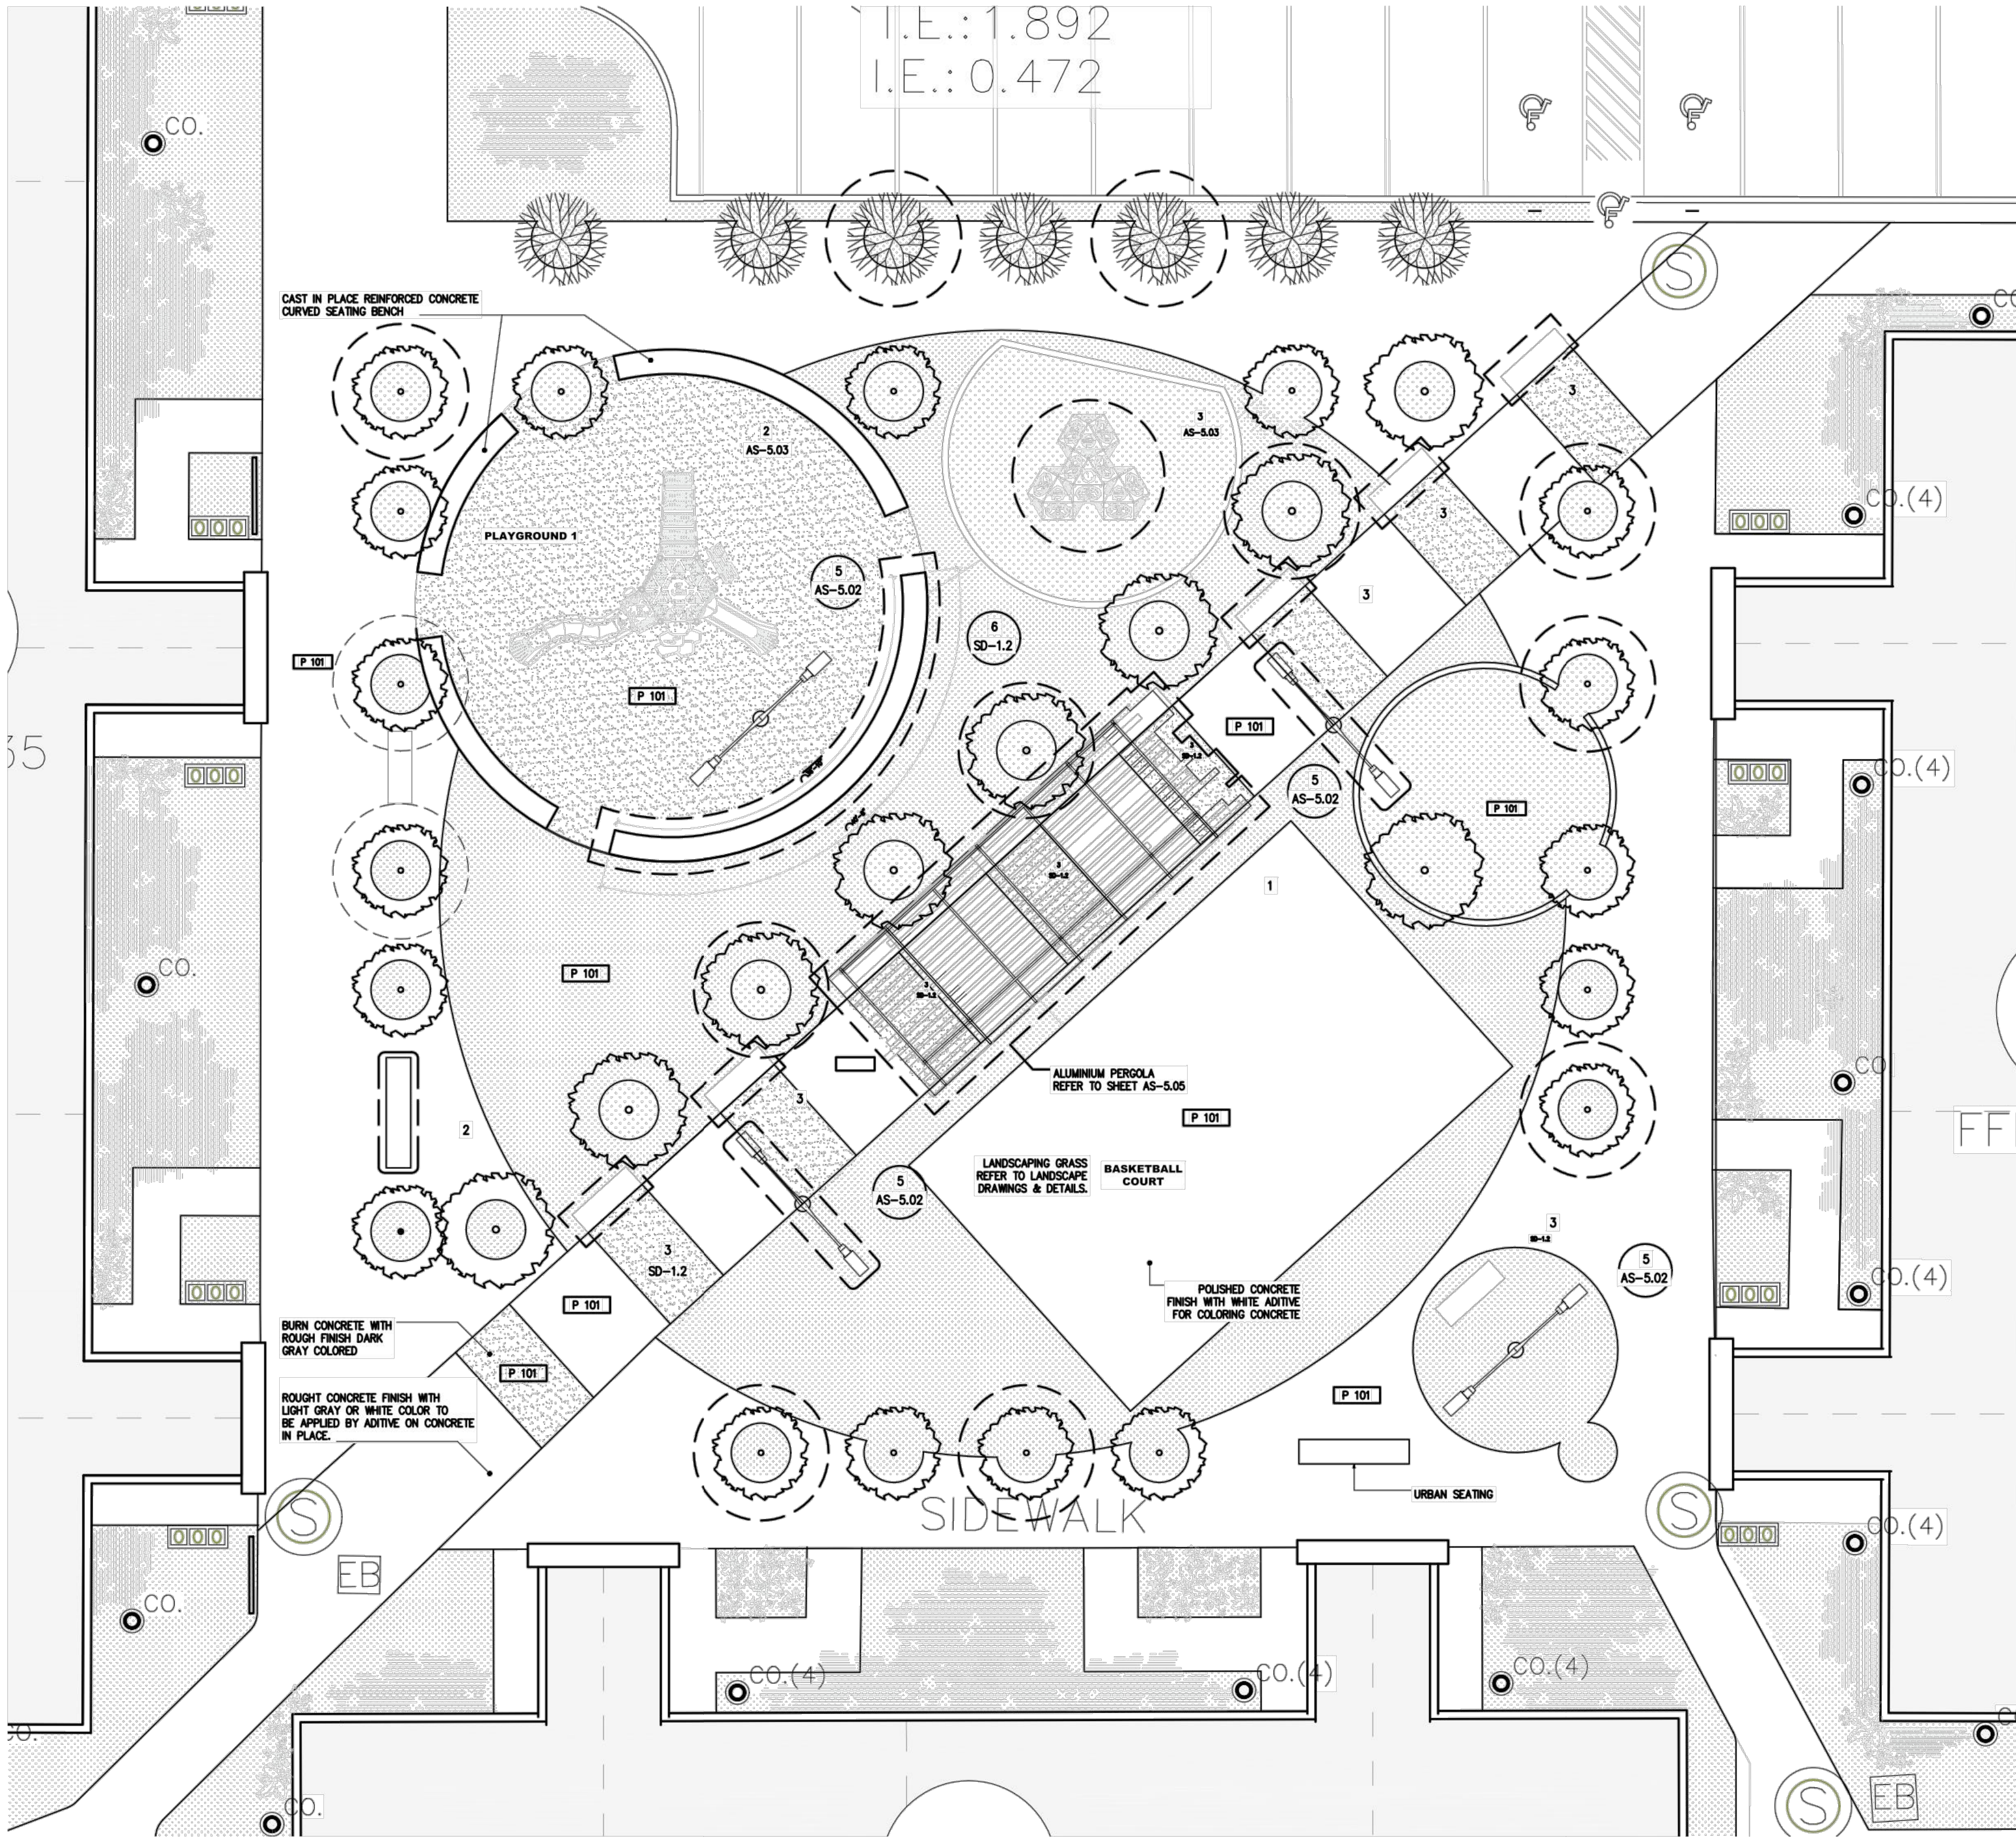

Central Area

Residencial Mirador Las Casas - Conceptual Landscape Proposal

PLANT PALETTE

TREES



T-CE *Conocarpus erectus* Green Buttonwood



TFL-KF *Handroanthus chrysotrichus* Golden Trumpet Tree



TFL-PR *Plumeria spp.* Franigpani*

SHRUBS



S-NF *Nephrolepis biserrata* Macho Fern



S-IX *Ixora* Maui Sunset

GROUNDCOVERS



GC-BR *Barleria repens* Coral creeper



GC-FM *Ficus microcarpa* Gree Island Ficus



GC-TA *Trachelospermum asiaticum* Asiatic Jasmine

CLIENT
INTERLINK CONSTRUCTION LLC.
DESIGN
CARLOS M. PÉREZ RIVERA, PE
DRAWN BY
CMPR
CHECKED BY
CMPR
DATE
SEPTEMBER 30, 2021

REVISIONS

NO.	DESCRIPTION	DATE

CERTIFIED CORRECT



CARLOS M. PÉREZ RIVERA
Ingeniero Licenciado


PO Box 314
Villalba, PR 00766
Tel. 787-462-3438
cpingenieros@outlook.com

NOTE
THESE DRAWINGS AND ITS CONTENTS ARE THE INTELLECTUAL PROPERTY OF CARLOS M. PÉREZ RIVERA. THEY SHALL BE USED AS A REFERENCE DOCUMENT AND WORKING INSTRUMENT ONLY BY THE PROJECT OWNER TOTAL OR PARTIAL REPRODUCTION OR USE OF THESE PLANS, FOR OTHER PURPOSES BESIDES THIS PROJECT IS STRICTLY PROHIBITED WITHOUT THE APPROPRIATE WRITTEN CONSENT OF THIS FIRM AND SHALL BE RETURNED TO OUR OFFICE IF REQUIRED.

PROJECT
MIRADOR LAS CASAS
FULL REHABILITATION
SANTURCE, PR

TITLE
CENTRAL AREA
CONCEPTUAL
LANDSCAPE PROPOSAL

PAGE
LS-2

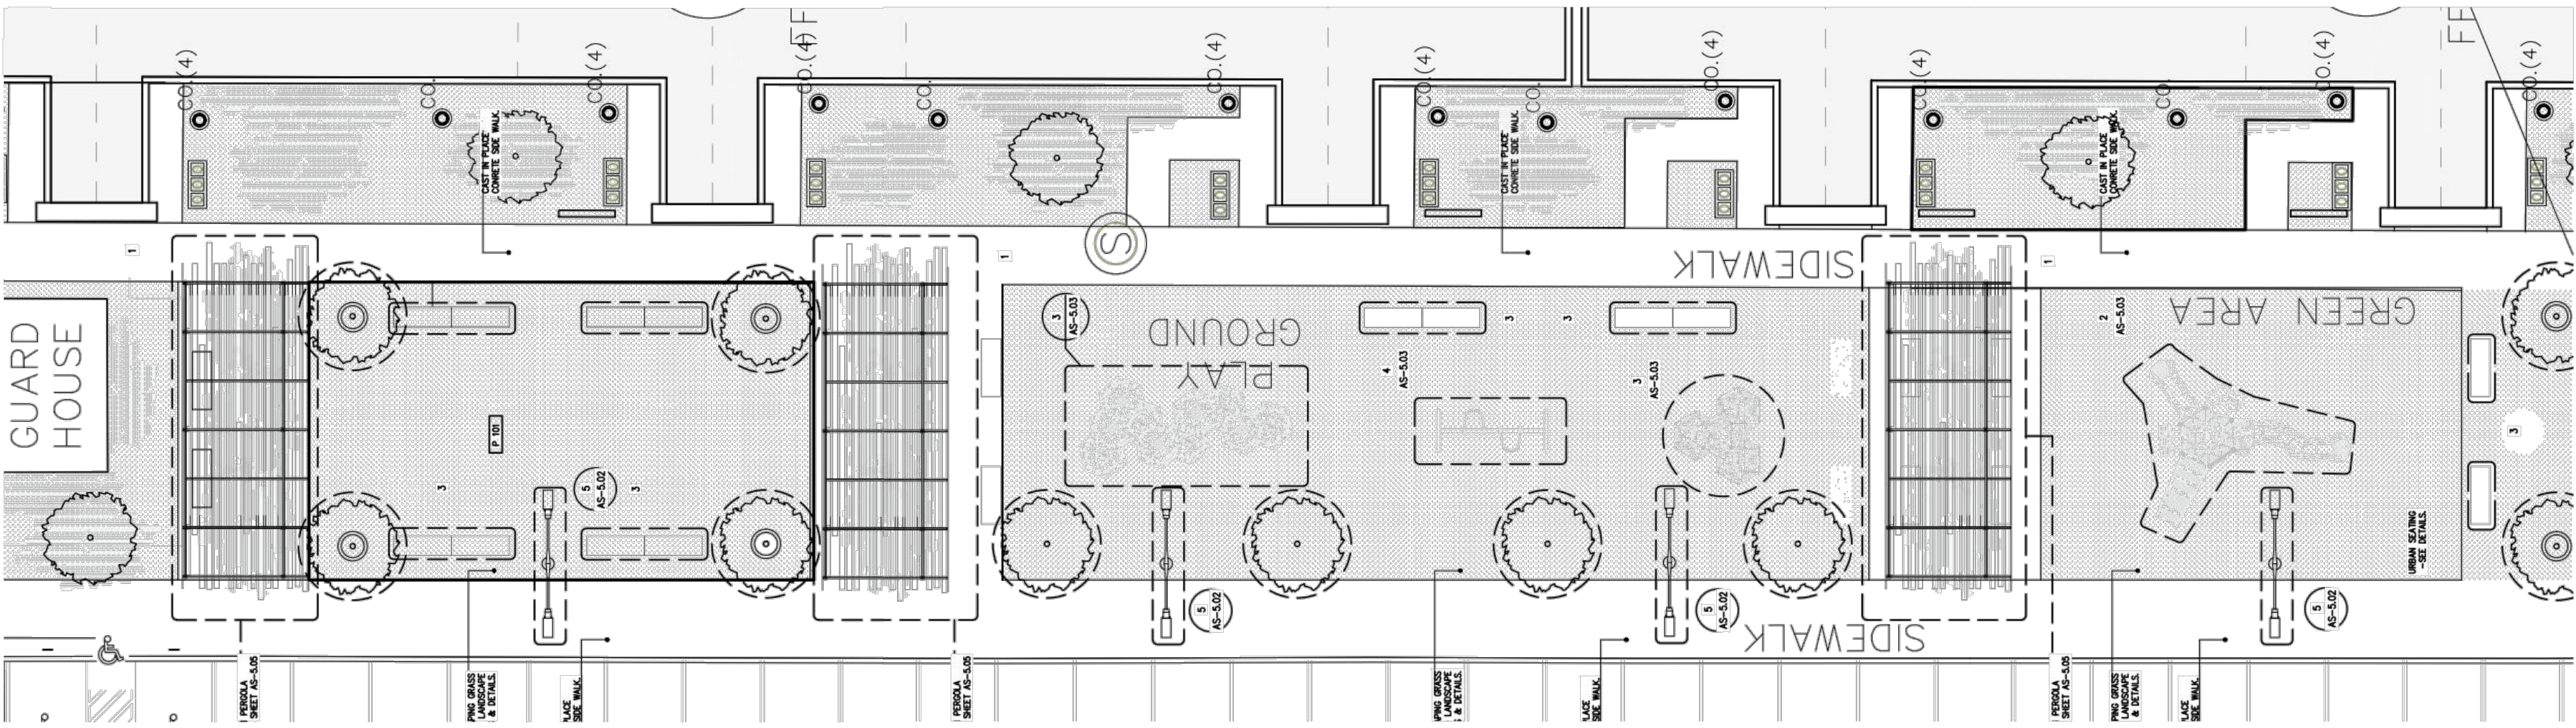

Playground Area

Residencial Mirador Las Casas - Conceptual Landscape Proposal

PLANT PALETTE

TREES



P-PRO *Phoenix robelanii*
Gypmy Date Palm



T-CE *Conocarpus erectus*
Green Buttonwood



S-B *Bougainvillea* spp.
(Trellis)

SHRUBS



S-NF *Nephrolepis biserrata*
Macho Fern



S-IX *Ixora*
Maui Sunset

GROUNDCOVERS



GC-BR *Barleria repens*
Coral creeper



GC-FM *Ficus microcarpa*
Gree Island Ficus




GC-TA *Trachelospermum asiaticum*
Asiatic Jasmine

REVISIONS

NO.	DESCRIPTION	DATE

CERTIFIED CORRECT

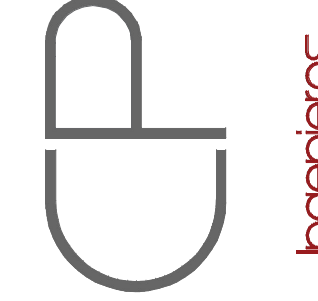

NOTE
THESE DRAWINGS AND ITS CONTENTS ARE THE INTELLECTUAL PROPERTY OF CARLOS M. PÉREZ RIVERA. THEY SHALL BE USED AS A REFERENCE DOCUMENT AND WORKING INSTRUMENT ONLY BY THE PROJECT OWNER TOTAL OR PARTIAL REPRODUCTION OR USE OF THESE PLANS, FOR OTHER PURPOSES BESIDES THIS PROJECT IS STRICTLY PROHIBITED WITHOUT THE APPROPRIATE WRITTEN CONSENT OF THIS FIRM AND SHALL BE RETURNED TO OUR OFFICE IF REQUIRED.